



Wilson Commons

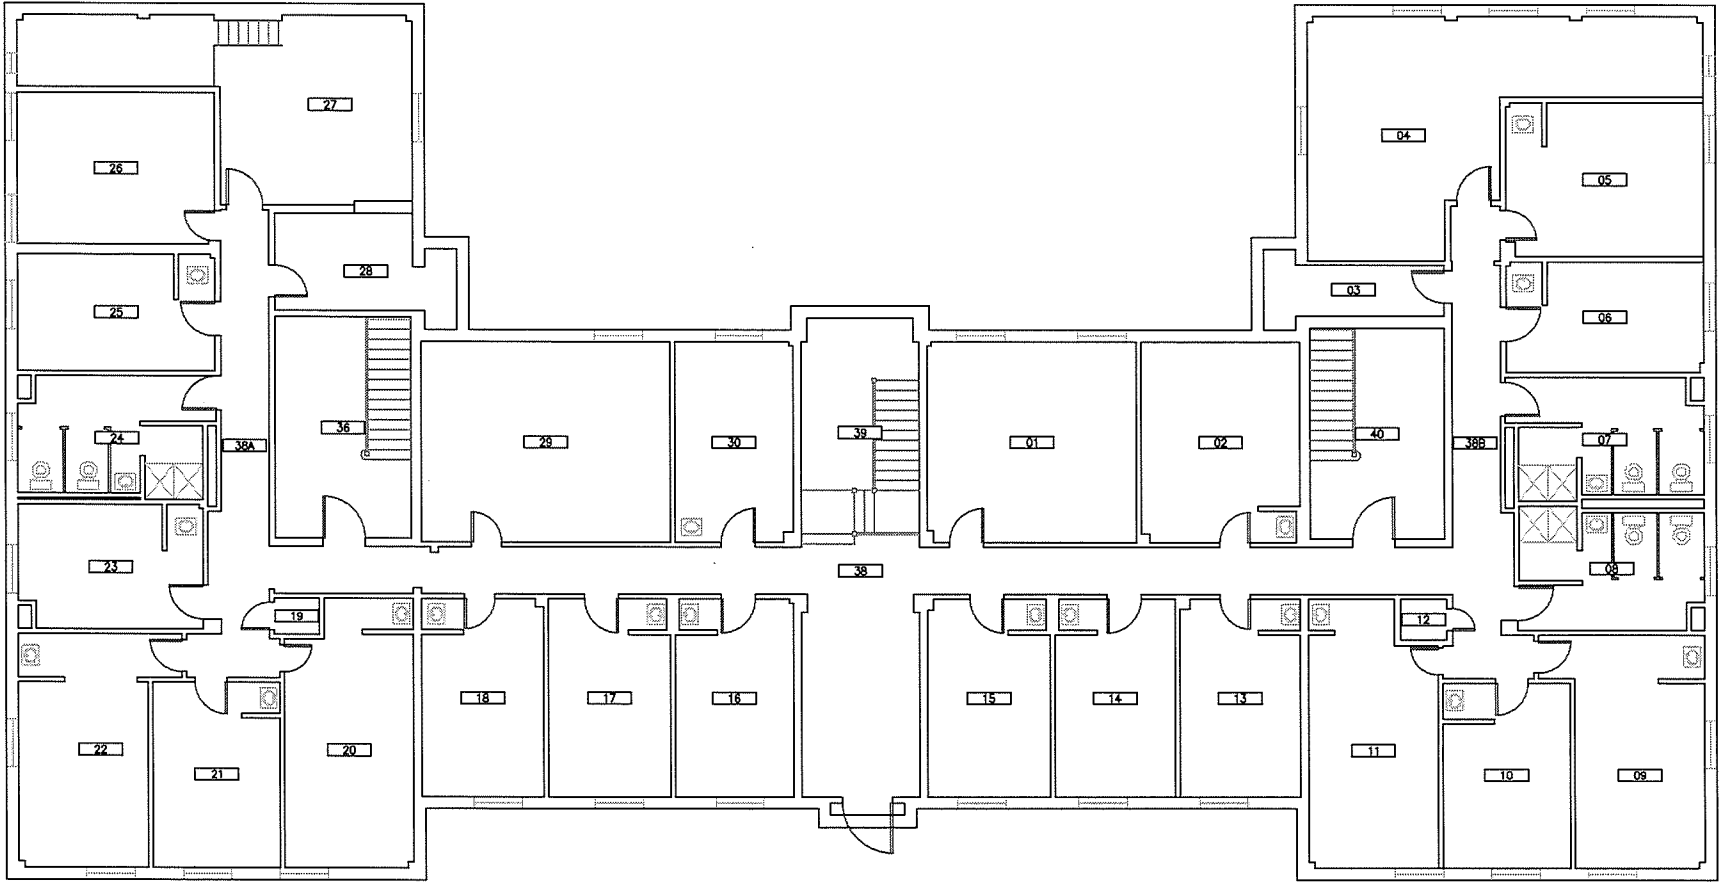


Quad Side

Fraternity Road

Burton

 <b>UNIVERSITY of ROCHESTER</b>	<b>DRAWN OR REVISED BY:</b> KEVIN KEHOE	<b>DRAWING NAME:</b> GROUND FLOOR PLAN	<b>BUILDING NAME:</b> BURTON HALL	<b>DRAWING LOCATION:</b> P:\SPACE\RC\033 BURTON\033-G
	<b>DATE DRAWN OR REVISED:</b> 01-13-12	<b>DRAWING SCALE:</b> 1" = 10'-0"	<b>BUILDING NUMBER:</b> 033	<b>CAMPUS PLANNING, DESIGN &amp; CONSTRUCTION</b>

Wilson Commons

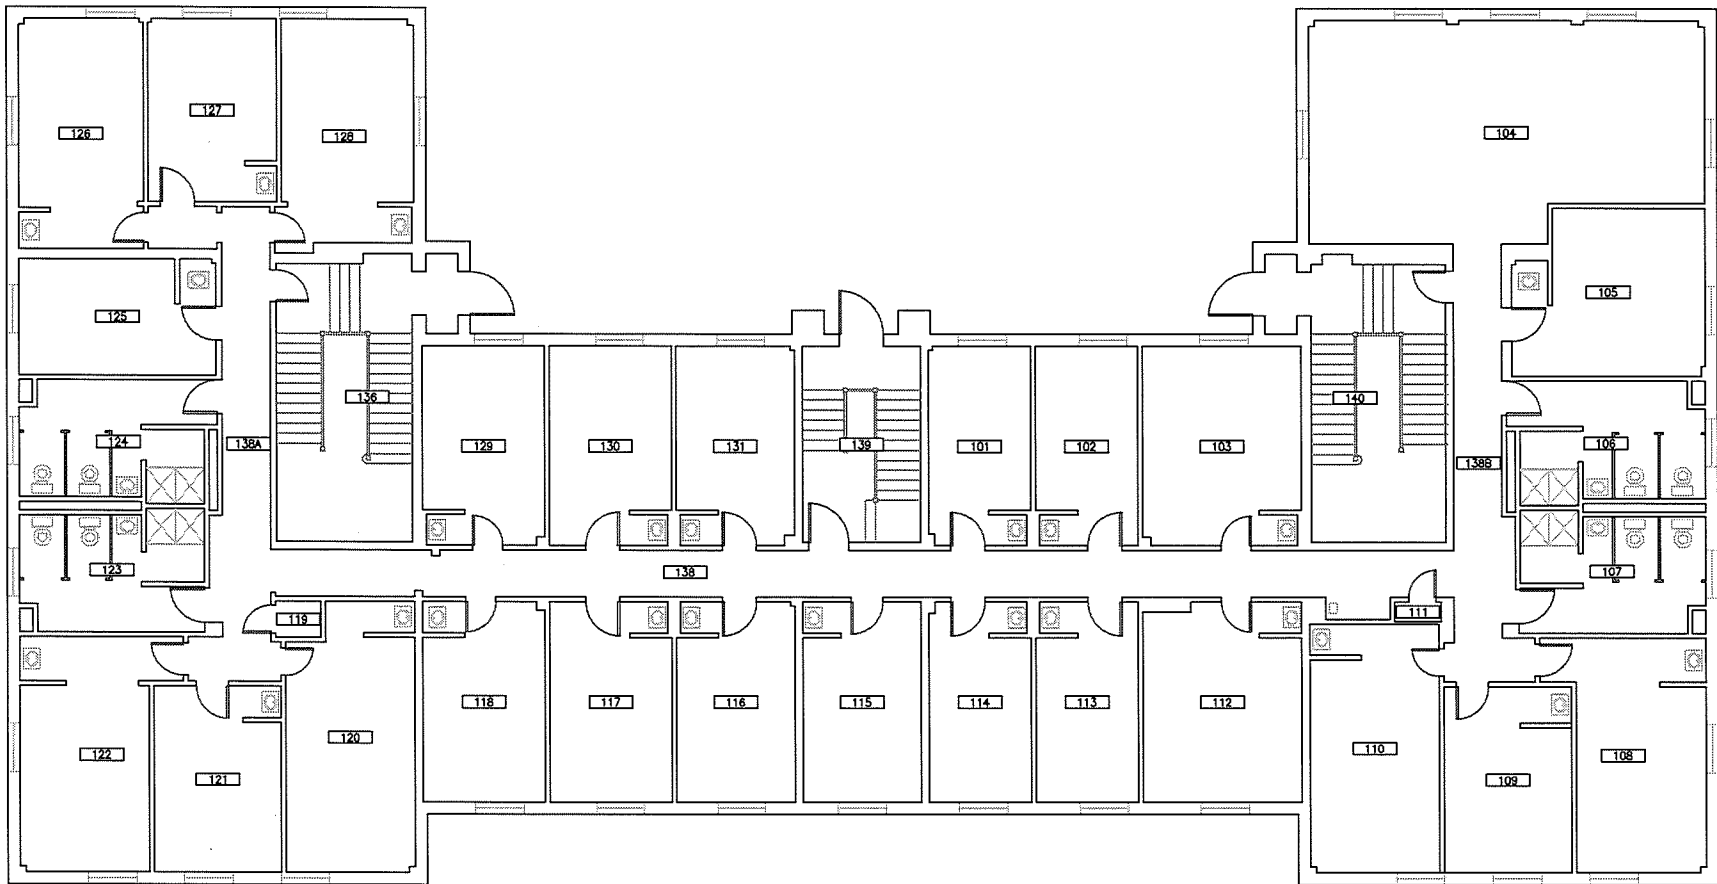

Fraternity Road


Quad Side



UNIVERSITY of  
**ROCHESTER**


<b>DRAWN OR REVISED BY:</b> KEVIN KEHOE	<b>DRAWING NAME:</b> FIRST FLOOR PLAN	<b>BUILDING NAME:</b> BURTON HALL	<b>DRAWING LOCATION:</b> P:\SPACE\RC\033 BURTON\033-01
<b>DATE DRAWN OR REVISED:</b> 11-14-12	<b>DRAWING SCALE:</b> 1" = 10'-0"	<b>BUILDING NUMBER:</b> 033	<b>CAMPUS PLANNING, DESIGN &amp; CONSTRUCTION</b>

Wilson Commons

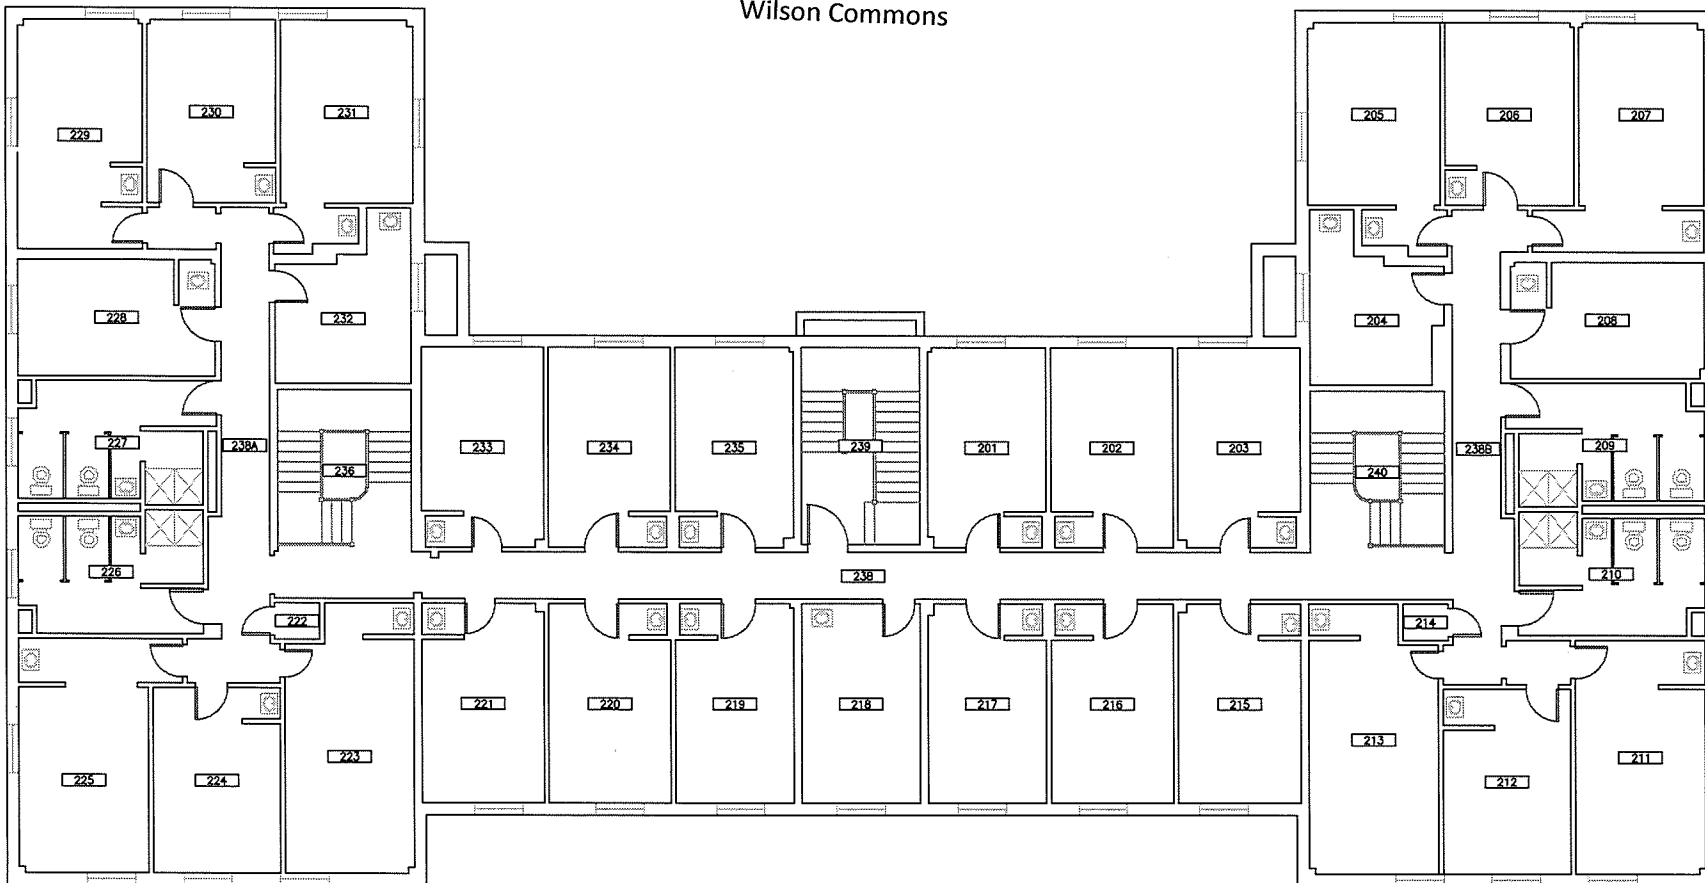


Quad Side

Fraternity Road


 <b>UNIVERSITY of ROCHESTER</b>	<b>DRAWN OR REVISED BY:</b> KEVIN KEHOE	<b>DRAWING NAME:</b> SECOND FLOOR PLAN	<b>BUILDING NAME:</b> BURTON HALL	<b>DRAWING LOCATION:</b> P:\SPACE\RC\033 BURTON\033-02
	<b>DATE DRAWN OR REVISED:</b> 01-13-12	<b>DRAWING SCALE:</b> 1" = 10'-0"	<b>BUILDING NUMBER:</b> 033	<b>CAMPUS PLANNING, DESIGN &amp; CONSTRUCTION</b>

Wilson Commons

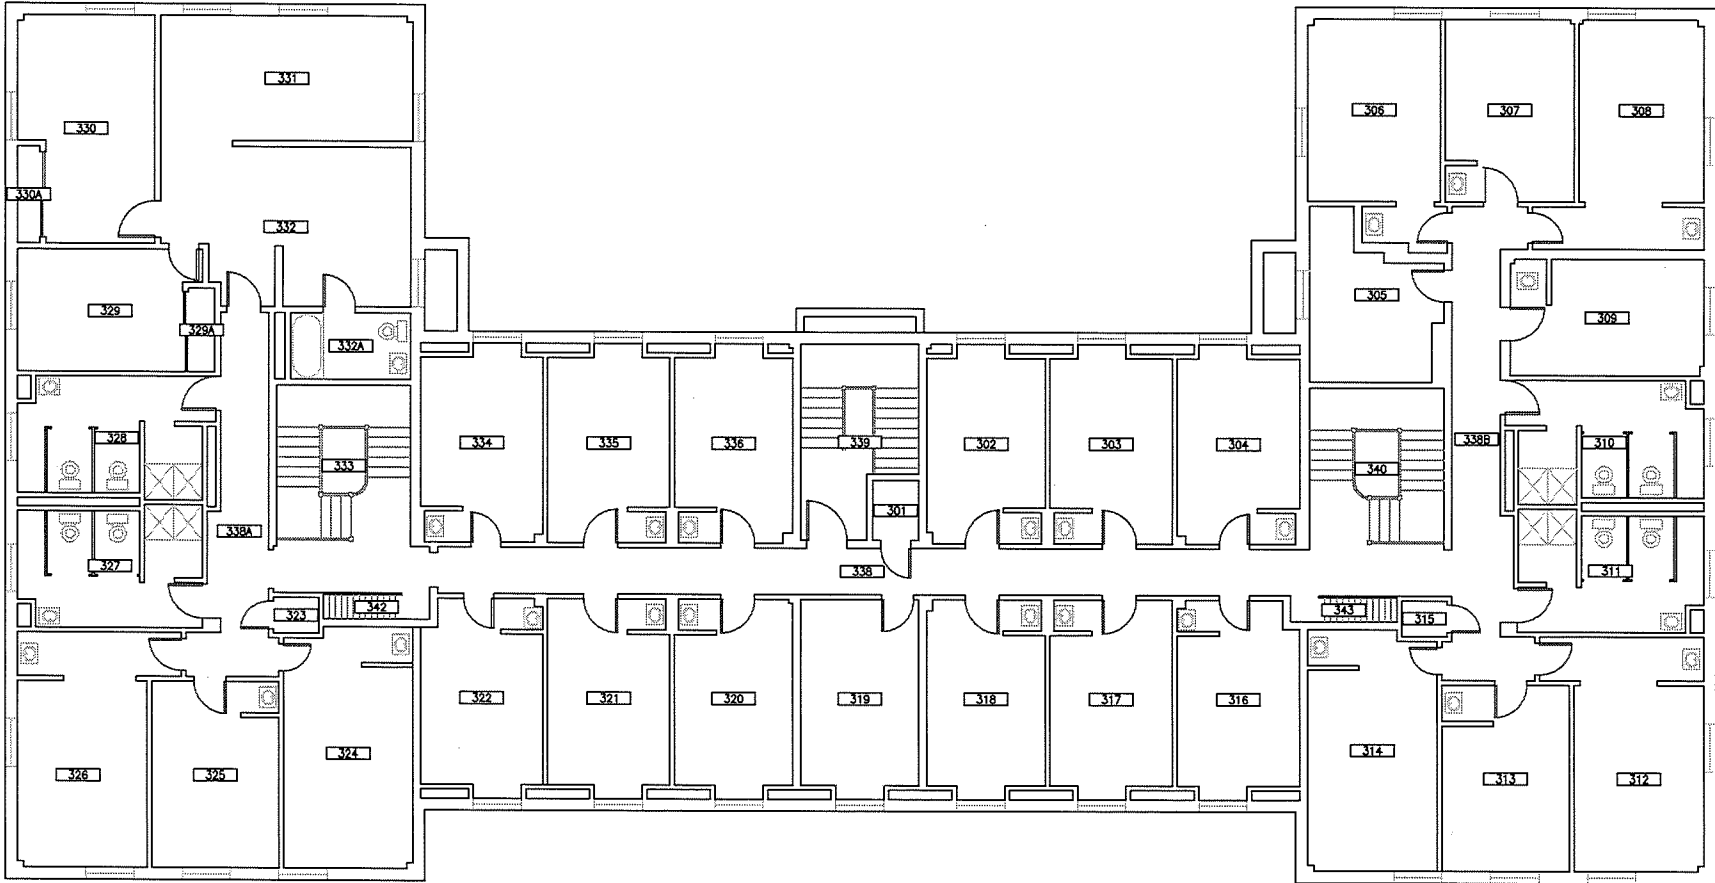

Quad Side

Fraternity Road

 <b>UNIVERSITY of ROCHESTER</b>	<b>DRAWN OR REVISED BY:</b> KEVIN KEHOE	<b>DRAWING NAME:</b> THIRD FLOOR PLAN	<b>BUILDING NAME:</b> BURTON HALL	<b>DRAWING LOCATION:</b> P:\SPACE\RC\033 BURTON\033-03
	<b>DATE DRAWN OR REVISED:</b> 01-13-12	<b>DRAWING SCALE:</b> 1" = 10'-0"	<b>BUILDING NUMBER:</b> 033	<b>CAMPUS PLANNING, DESIGN &amp; CONSTRUCTION</b>