



Fraternity Road

Sigma Chi

Drama House

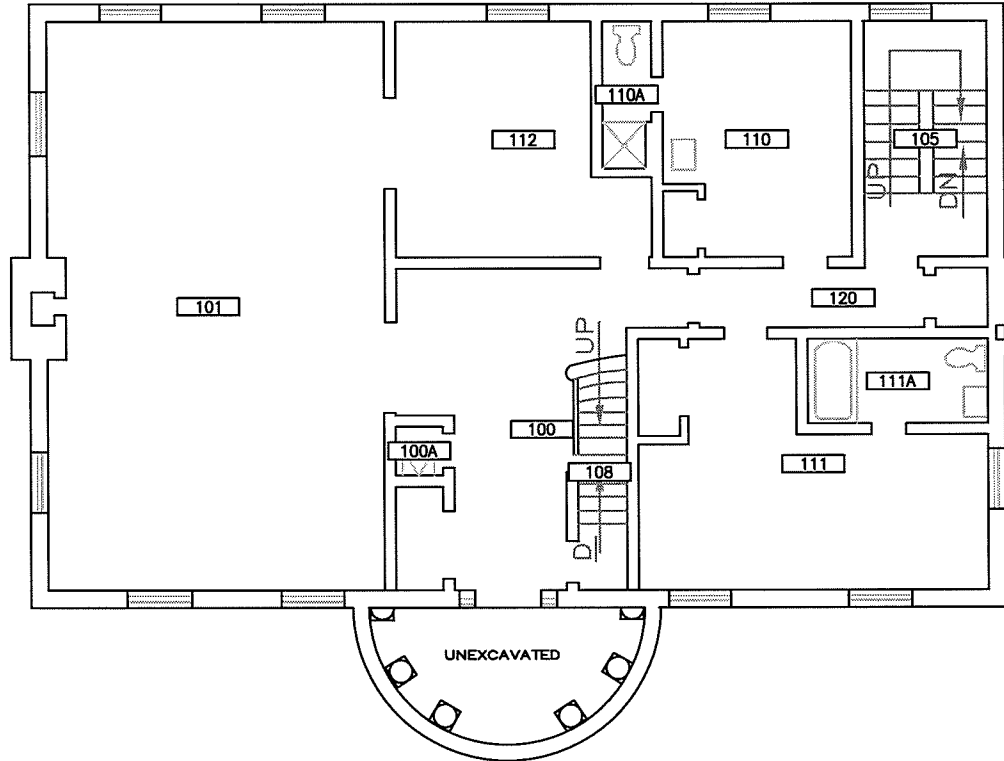


Fraternity Quad

 UNIVERSITY of ROCHESTER	DRAWN OR REVISED BY: KEVIN KEHOE	DRAWING NAME: FIRST FLOOR PLAN	BUILDING NAME: <i>Douglas Leadership</i>	DRAWING LOCATION: P:\SPACE\RC\094 DELTA UPSILON\094-01
	DATE DRAWN OR REVISED: 06-06-11	DRAWING SCALE: 3/32" = 1'-0"	BUILDING NUMBER: 094	CAMPUS PLANNING, DESIGN & CONSTRUCTION


Fraternity Road

Sigma Chi

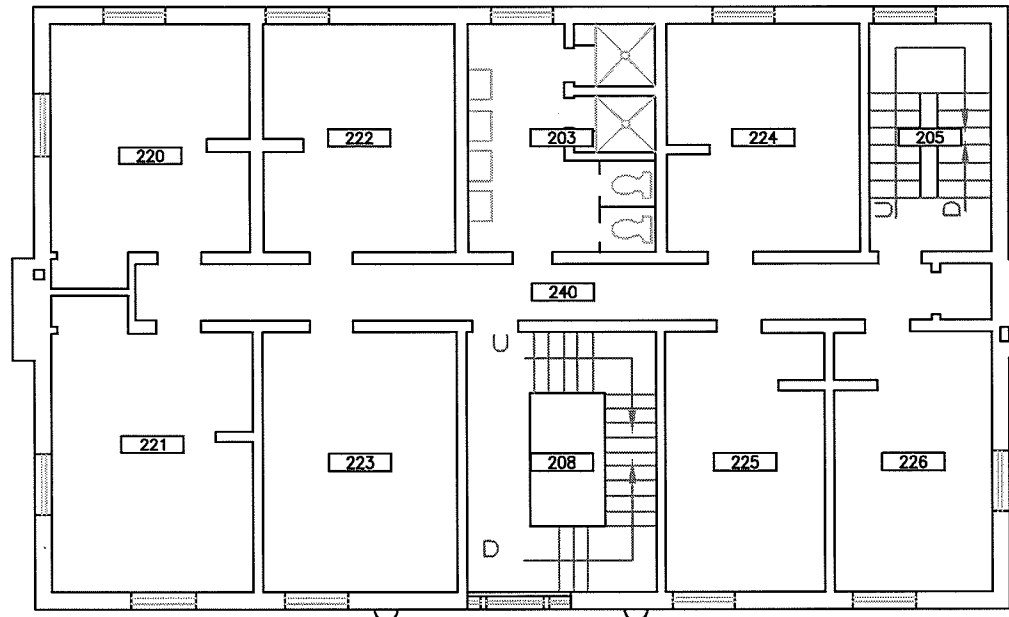


Drama House

Fraternity Quad

 UNIVERSITY of ROCHESTER	DRAWN OR REVISED BY: KEVIN KEHOE	DRAWING NAME: SECOND FLOOR PLAN	DRAWING NAME: <i>Douglas Leadership</i>	DRAWING LOCATION: P:\SPACE\RC\094 DELTA UPSILON\094-02
	DATE DRAWN OR REVISED: 06-06-11	DRAWING SCALE: 3/32" = 1'-0"	BUILDING NUMBER: 094	CAMPUS PLANNING, DESIGN & CONSTRUCTION


Fraternity Road

Sigma Chi

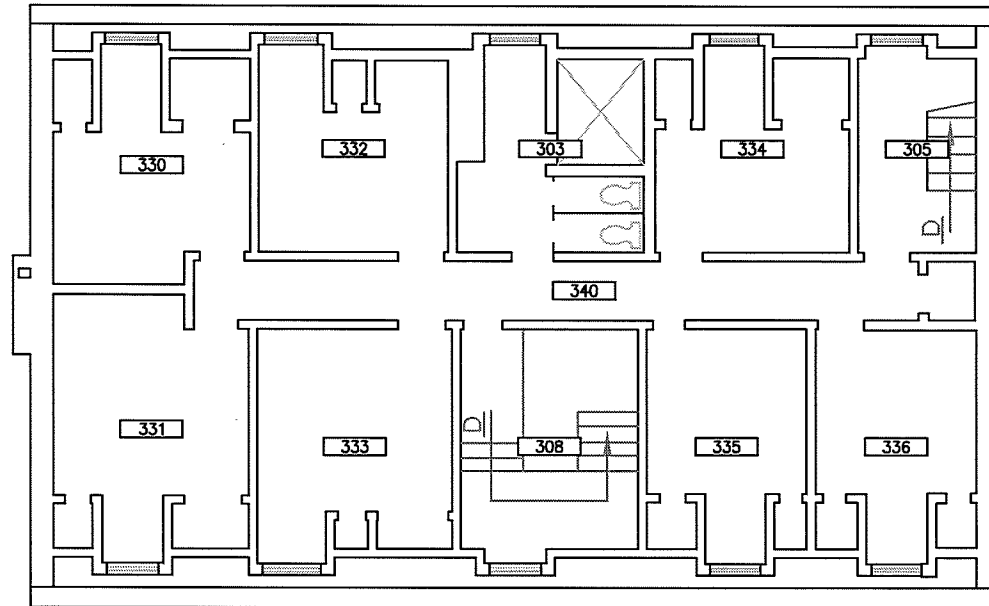

Drama House


Fraternity Quad

 UNIVERSITY of ROCHESTER	DRAWN OR REVISED BY: KEVIN KEHOE	DRAWING NAME: THIRD FLOOR PLAN	BUILDING NAME: DL4	DRAWING LOCATION: P:\SPACE\RC\094 DELTA UPSILON\094-03
	DATE DRAWN OR REVISED: 06-06-11	DRAWING SCALE: 3/32" = 1'-0"	BUILDING NUMBER: 094	CAMPUS PLANNING, DESIGN & CONSTRUCTION

Fraternity Road

Sigma Chi

Drama House

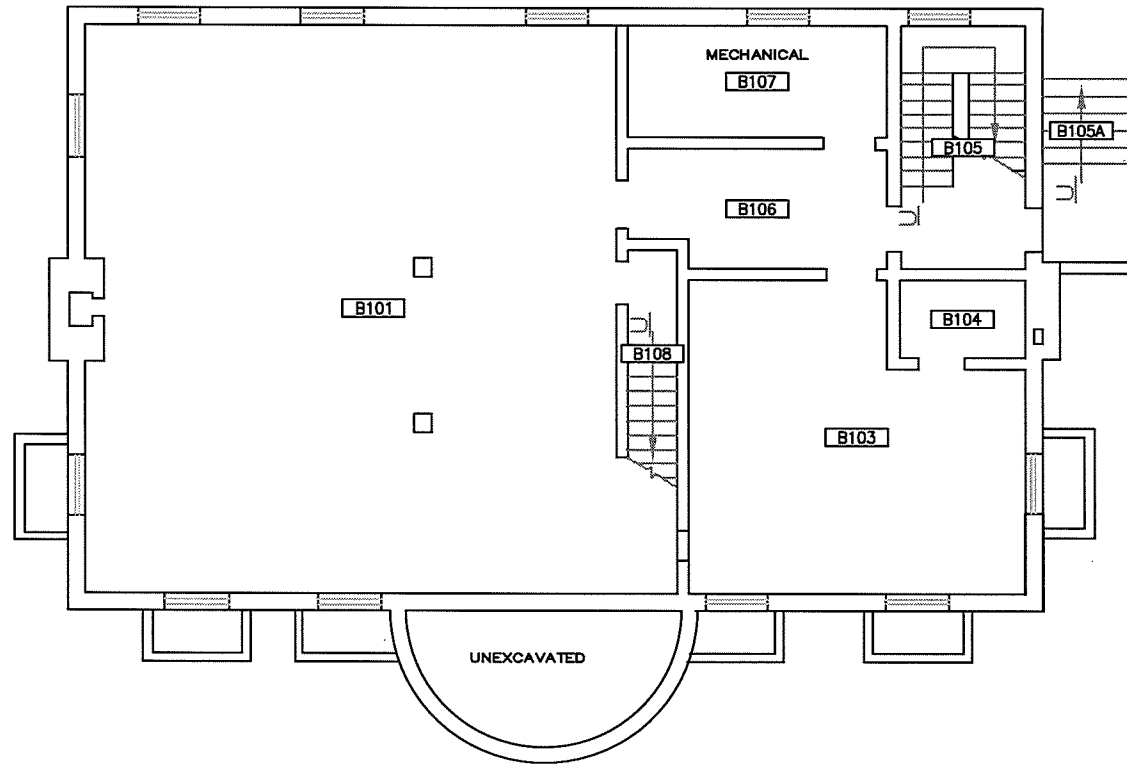

Fraternity Quad



UNIVERSITY of
ROCHESTER

DRAWN OR REVISED BY:
KEVIN KEHOE

DATE DRAWN OR REVISED:
06-06-11

DRAWING NAME:
BASEMENT FLOOR PLAN

DRAWING SCALE:
3/32" = 1'-0"

BUILDING NAME:
DLH

BUILDING NUMBER:
094

DRAWING LOCATION:
.\SPACE\RC\094 DELTA UPSILON\094-B

CAMPUS PLANNING, DESIGN & CONSTRUCTION