



Fraternity Road

Douglass Leadership
House

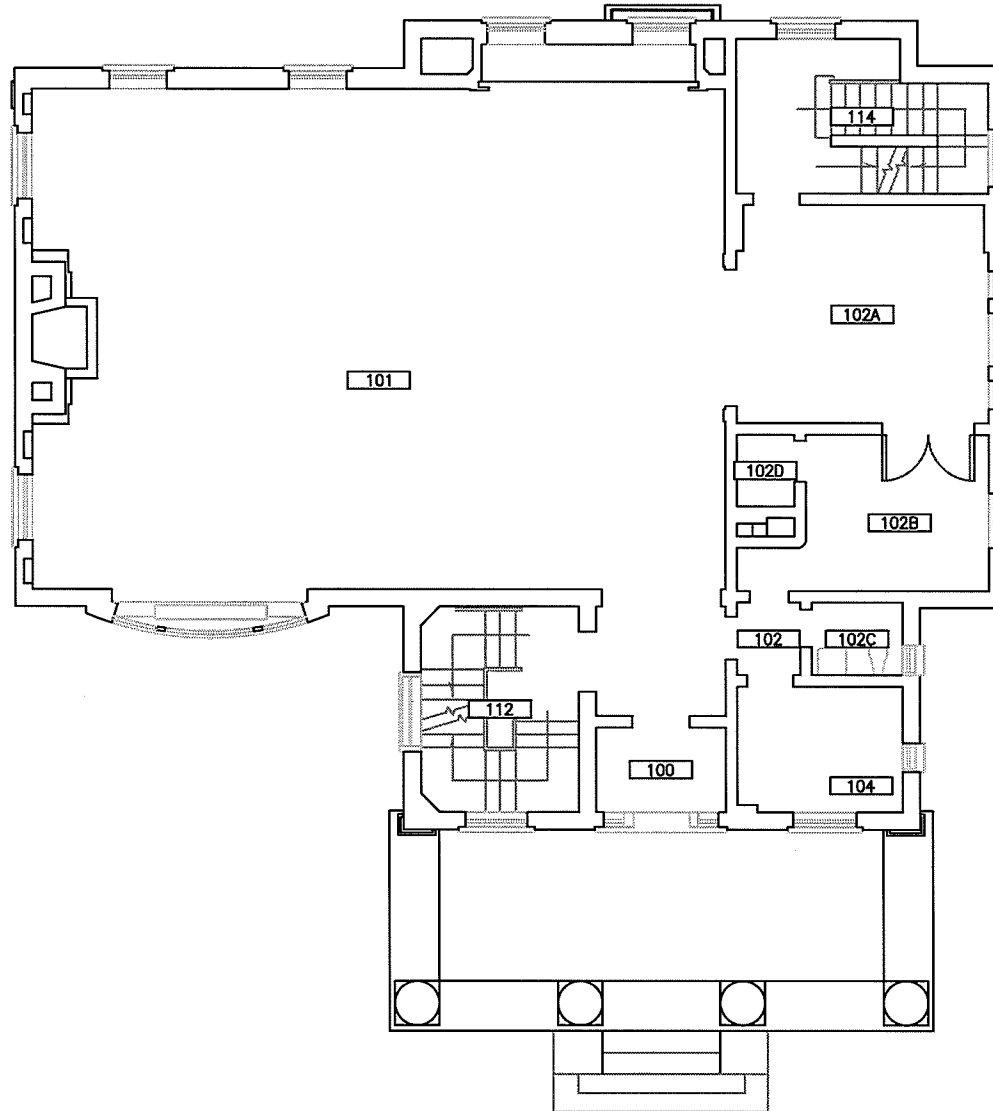



Todd Union


| | | | | |
|---|-------------------------------------|-----------------------------------|--------------------------------|---|
|  UNIVERSITY of ROCHESTER | DRAWN OR REVISED BY: KEVIN KEHOE | DRAWING NAME: FIRST FLOOR PLAN | BUILDING NAME: DRAMA CENTER | DRAWING LOCATION: P:\SPACE\RC\091 DRAMA\091-01 |
| | DATE DRAWN OR REVISED: 06-06-11 | DRAWING SCALE: 3/32" = 1'-0" | BUILDING NUMBER: 091 | CAMPUS PLANNING, DESIGN & CONSTRUCTION |

Fraternity Road

Douglass Leadership House


Todd Union

 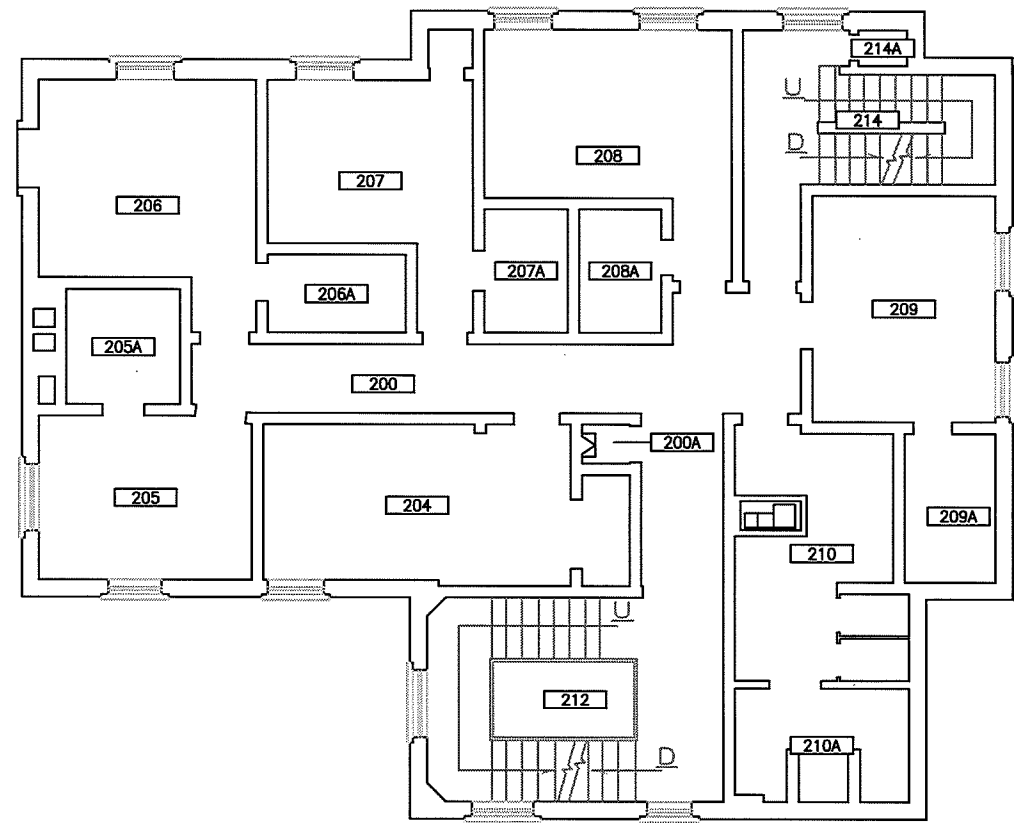


| | | | | |
|--|--|---|---------------------------------------|--|
|  UNIVERSITY of ROCHESTER | DRAWN OR REVISED BY: KEVIN KEHOE | DRAWING NAME: SECODN FLOOR PLAN | BUILDING NAME: DRAMA CENTER | DRAWING LOCATION: P:\SPACE\RC\091 DRAMA\091-02 |
| | DATE DRAWN OR REVISED: 06-06-11 | DRAWING SCALE: 3/32" = 1'-0" | BUILDING NUMBER: 091 | CAMPUS PLANNING, DESIGN & CONSTRUCTION |


Fraternity Road


Douglass Leadership House

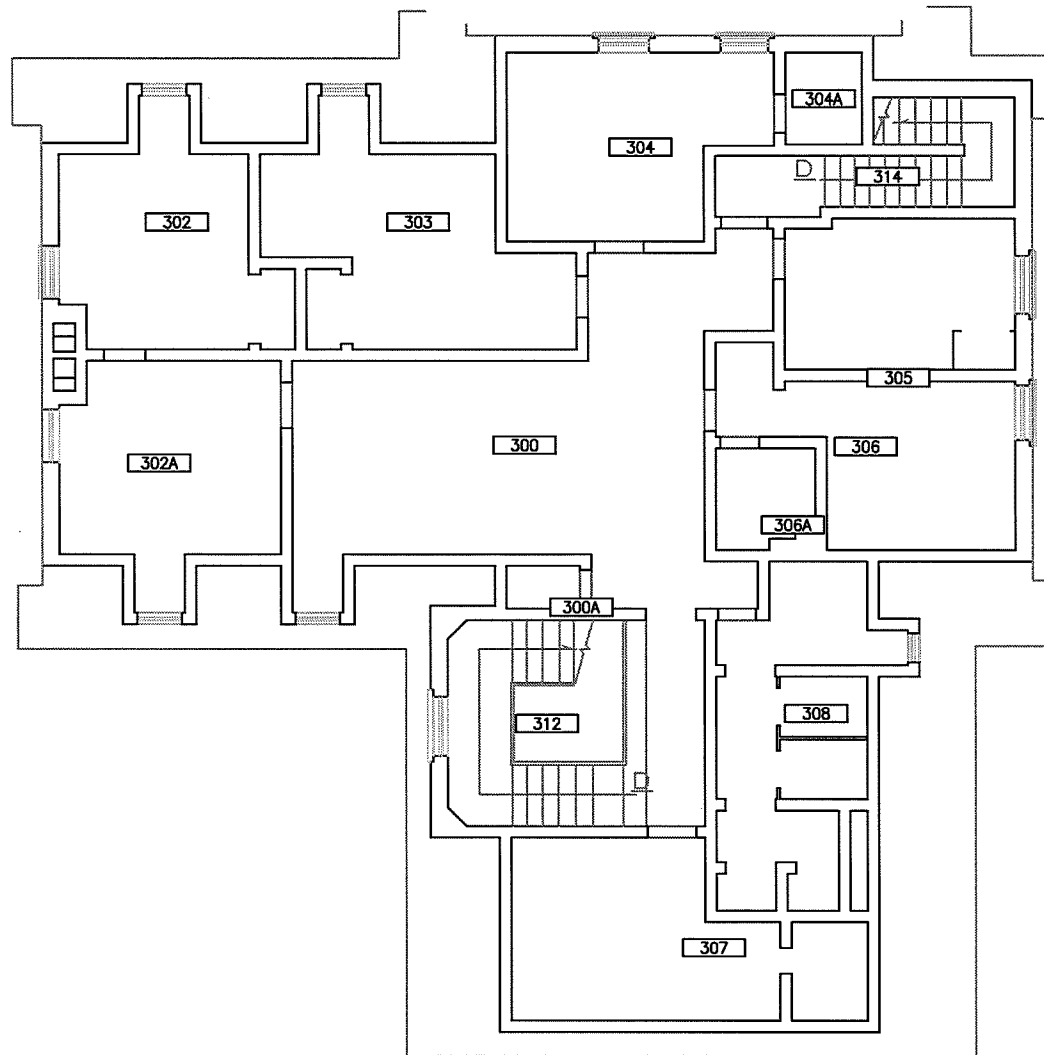

Todd Union

| | | | | |
|---|-------------------------------------|-----------------------------------|--------------------------------|---|
|  UNIVERSITY of ROCHESTER | DRAWN OR REVISED BY: KEVIN KEHOE | DRAWING NAME: THIRD FLOOR PLAN | BUILDING NAME: DRAMA CENTER | DRAWING LOCATION: P:\SPACE\RC\091 DRAMA\091-03 |
| | DATE DRAWN OR REVISED: 06-06-11 | DRAWING SCALE: 3/32" = 1'-0" | BUILDING NUMBER: 091 | CAMPUS PLANNING, DESIGN & CONSTRUCTION |

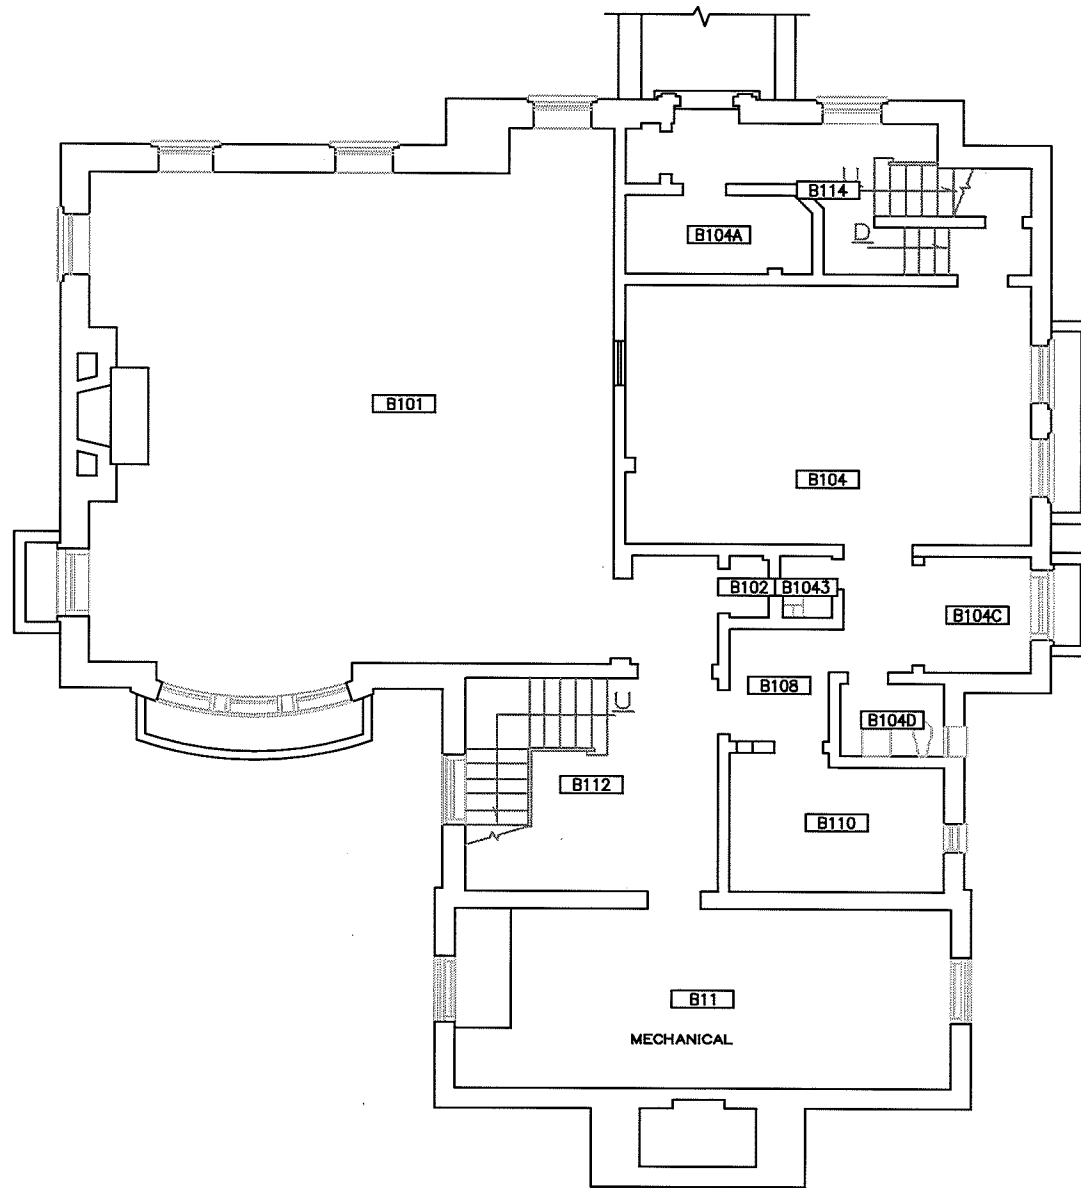

| | | | | |
|--|--|---|---------------------------------------|---|
|  UNIVERSITY of ROCHESTER | DRAWN OR REVISED BY: KEVIN KEHOE | DRAWING NAME: BASEMENT FLOOR PLAN | BUILDING NAME: DRAMA CENTER | DRAWING LOCATION: P:\SPACE\RC\091 DRAMA\091-B |
| | DATE DRAWN OR REVISED: 06-06-11 | DRAWING SCALE: 3/32" = 1'-0" | BUILDING NUMBER: 091 | CAMPUS PLANNING, DESIGN & CONSTRUCTION |