

SERVICE

ROAD

165-CARS

CAPACITY

340

330

320

350

360

370

NORTH TOWER

300

DEKIEWIET

280

270

SOUTH TOWER

400

VALENTINE

260

250

240

230

420

430

440

450

460

470

480

490

210

220

KENDRICK

ROAD

1/2" = 60'

DRAWING


PLOT PLAN

PROJECT

GRADUATE LIVING CENTER

PROJECT NO.

DRAWING NO.

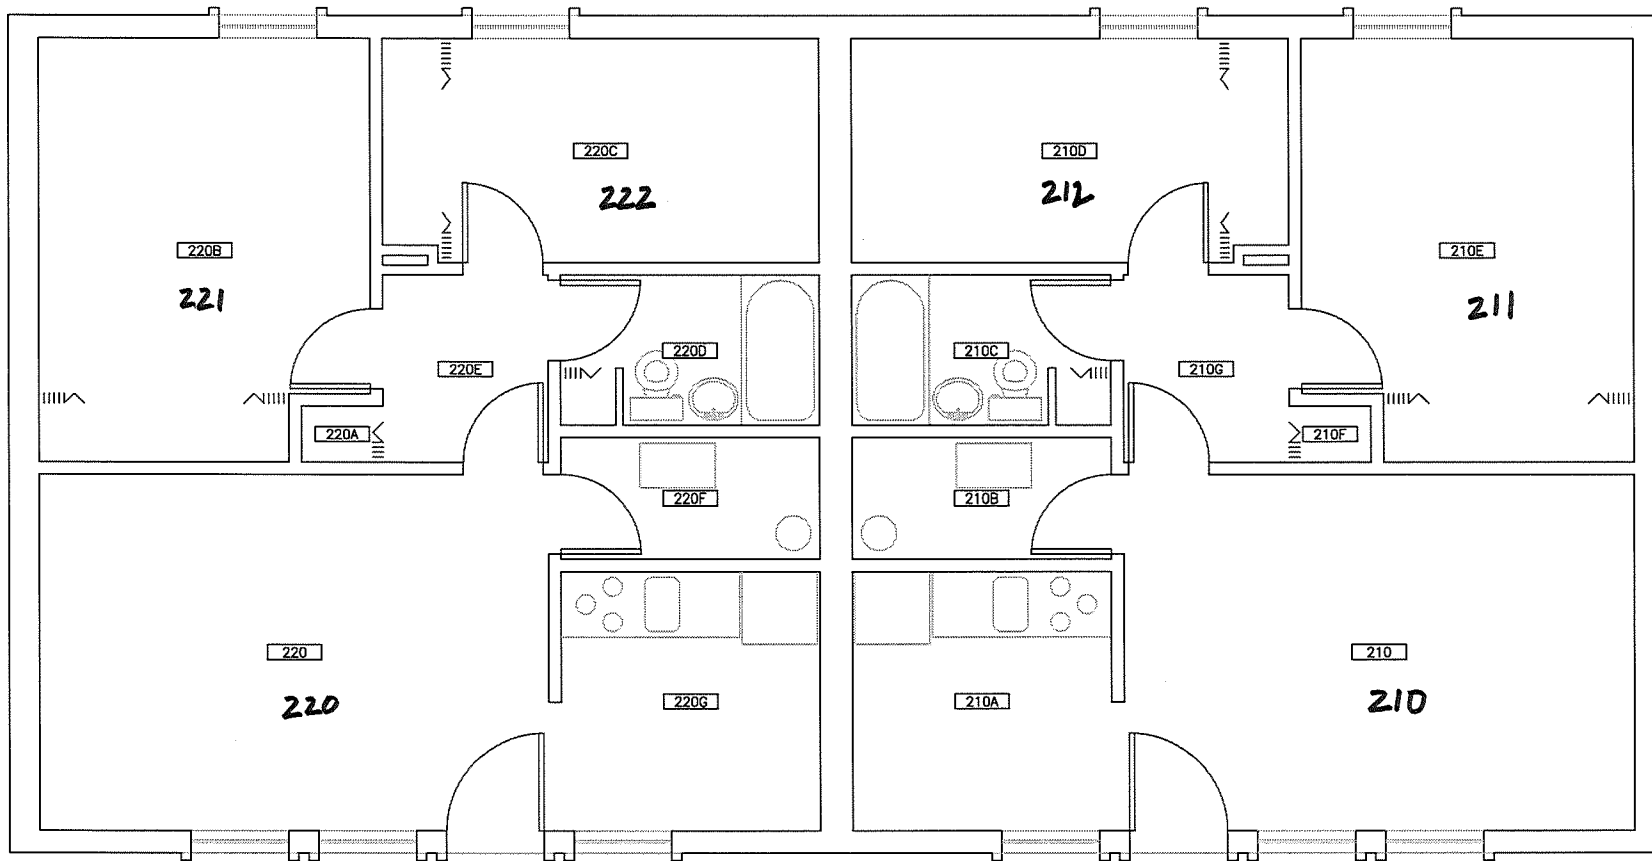

Apts. 210-220



UNIVERSITY of
ROCHESTER

DRAWN OR REVISED BY:
KEVIN KEHOE

DATE DRAWN OR REVISED:
02-17-12

DRAWING NAME:
FIRST FLOOR PLAN


DRAWING SCALE:
1/4" = 1'-0"

BUILDING NAME:
MUNN

BUILDING NUMBER:
141

DRAWING LOCATION:
P:\SPACE\RC\141 MUNN GLC

CAMPUS PLANNING, DESIGN & CONSTRUCTION

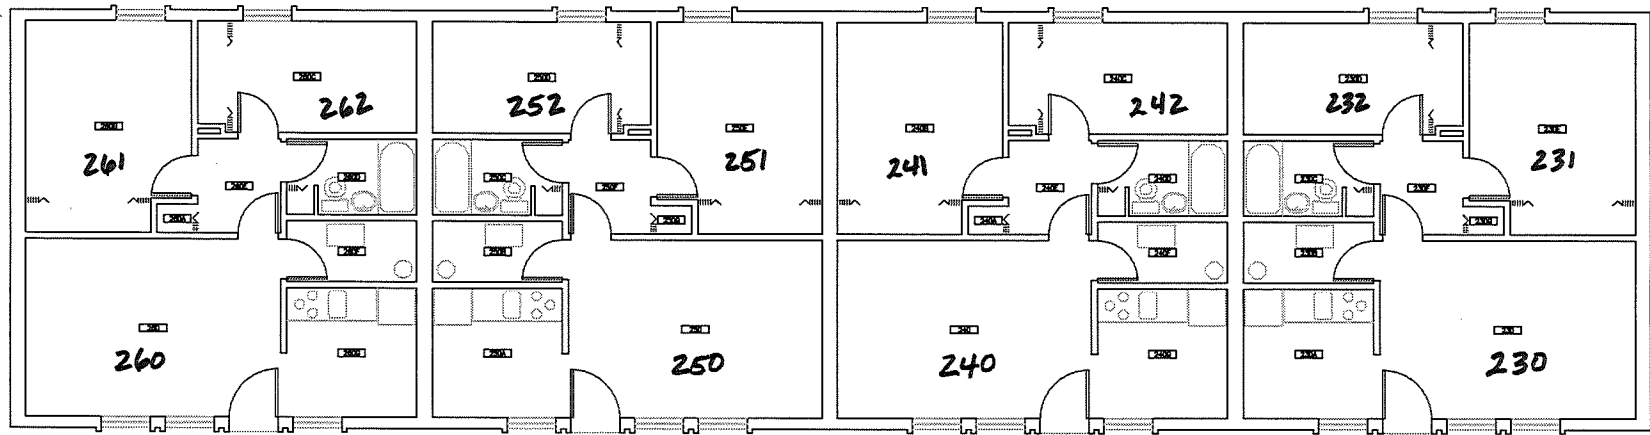

Apts. 230 - 260



UNIVERSITY of
ROCHESTER

DRAWN OR REVISED BY:
KEVIN KEHOE

DATE DRAWN OR REVISED:
02-27-12

DRAWING NAME:
FIRST FLOOR PLAN


DRAWING SCALE:
1/8" = 1'-0"

BUILDING NAME:
ROSS


BUILDING NUMBER:
149


DRAWING LOCATION:
P:\SPACE\RC\149 ROSS GLC\149-01

CAMPUS PLANNING, DESIGN & CONSTRUCTION

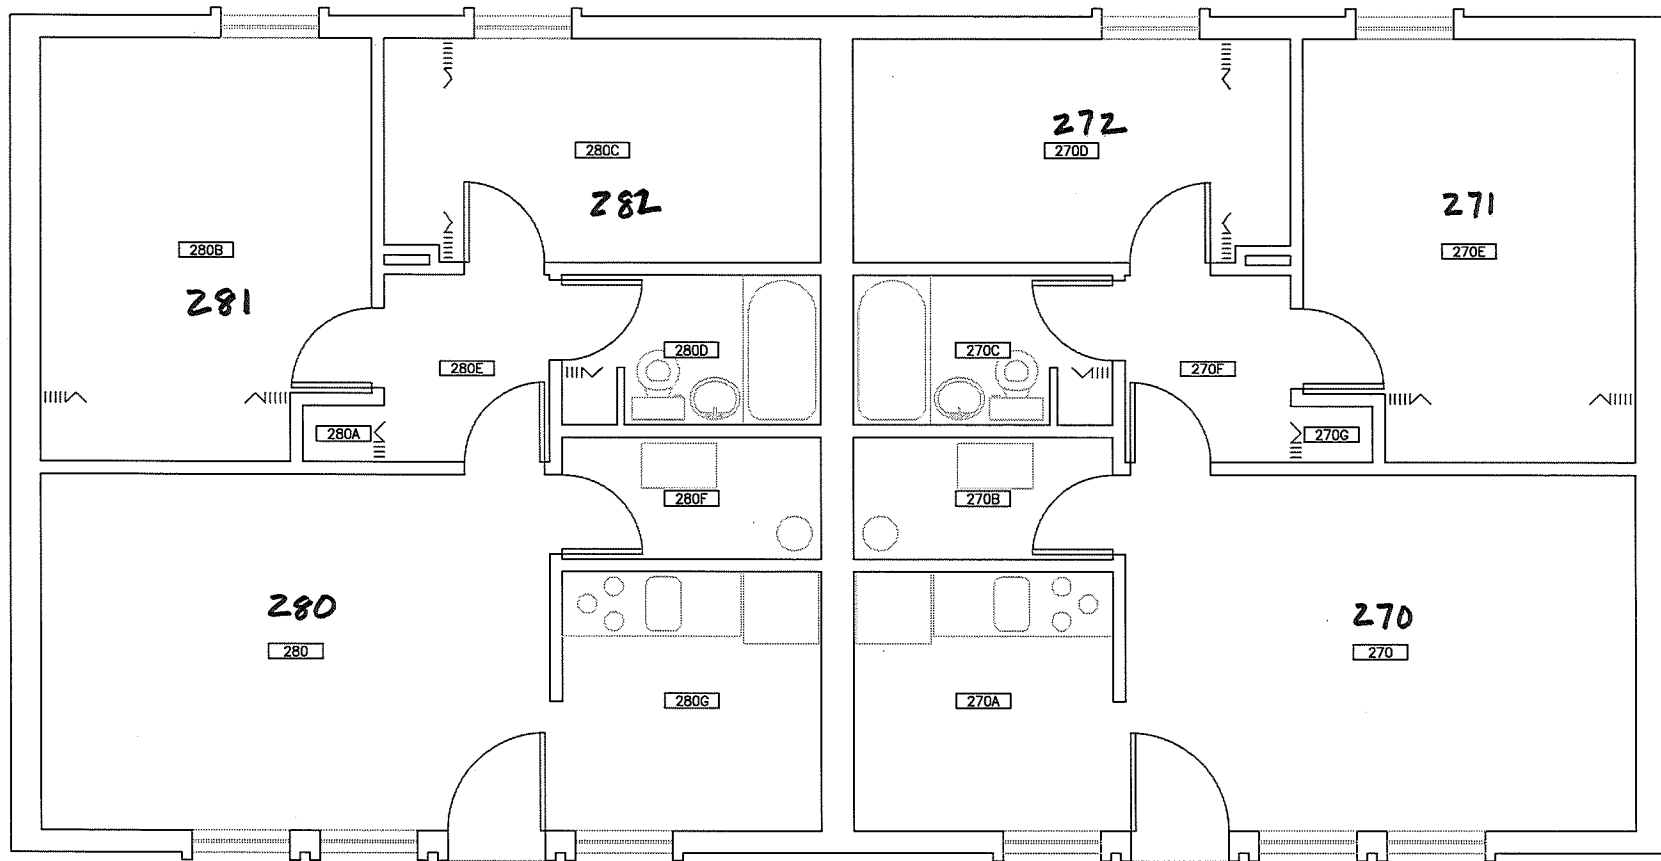

Apts. 270-280

 UNIVERSITY of ROCHESTER	DRAWN OR REVISED BY: KEVIN KEHOE	DRAWING NAME: FIRST FLOOR PLAN	BUILDING NAME: SIBLEY	DRAWING LOCATION: P:\SPACE\RC\148 SIBLEY GLC\148-01
	DATE DRAWN OR REVISED: 02-27-12	DRAWING SCALE: 1/4" = 1'-0"	BUILDING NUMBER: 148	CAMPUS PLANNING, DESIGN & CONSTRUCTION

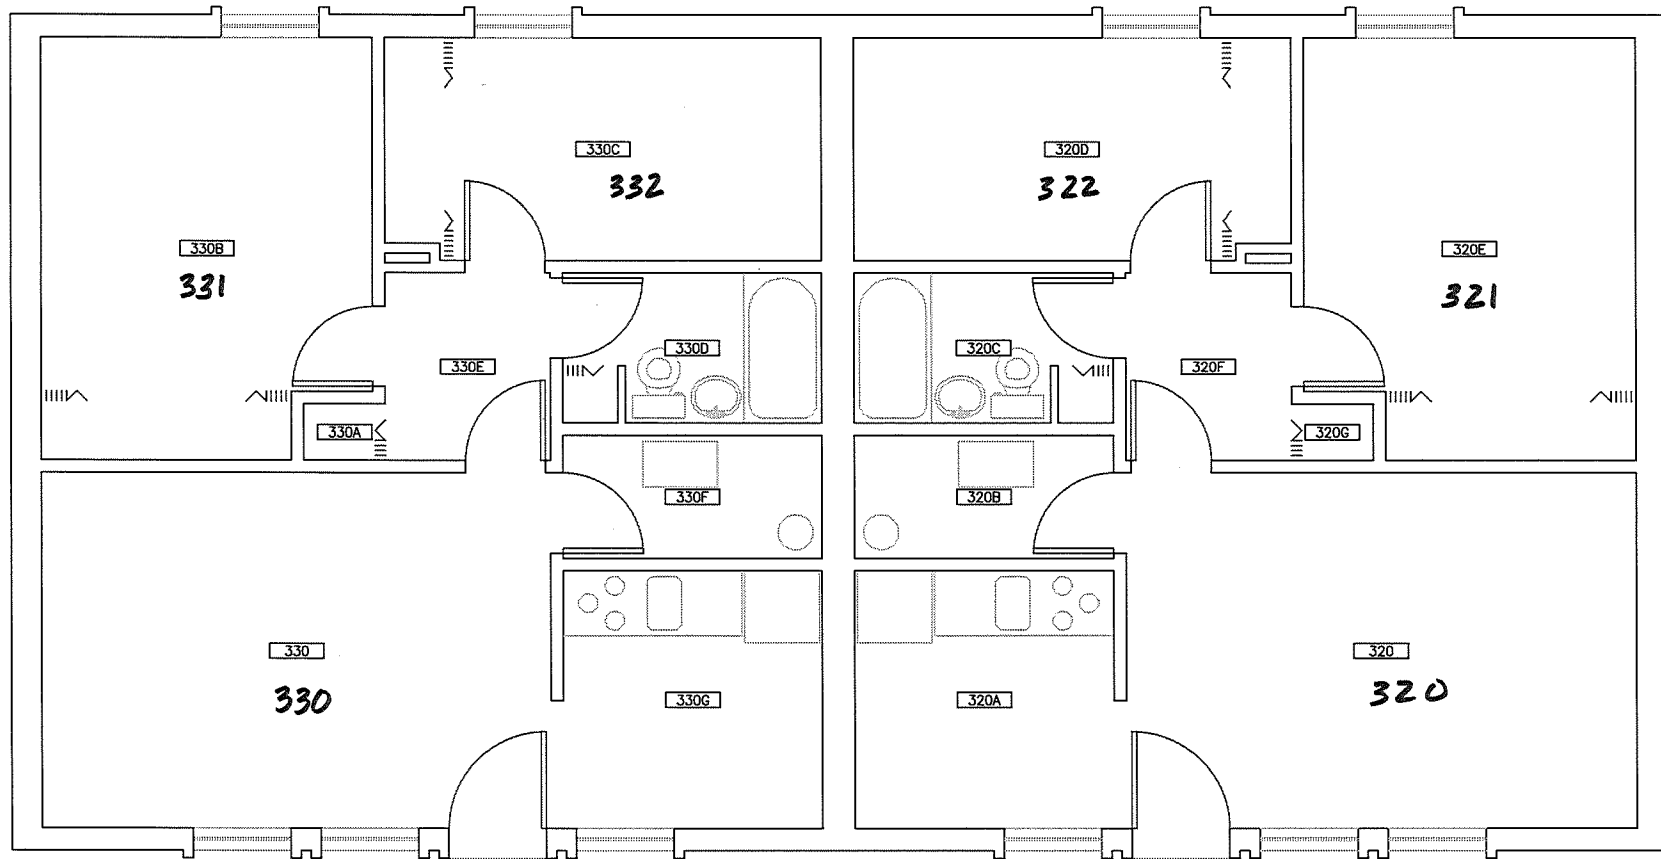


Apts 320-330



UNIVERSITY of
ROCHESTER

DRAWN OR REVISED BY: KEVIN KEHOE	DRAWING NAME: FIRST FLOOR PLAN	BUILDING NAME: MOORE	DRAWING LOCATION: P:\SPACE\RC\146 MOORE GLC\146-01
DATE DRAWN OR REVISED: 02-27-12	DRAWING SCALE: 1/4" = 1'-0"	BUILDING NUMBER: 146	CAMPUS PLANNING, DESIGN & CONSTRUCTION

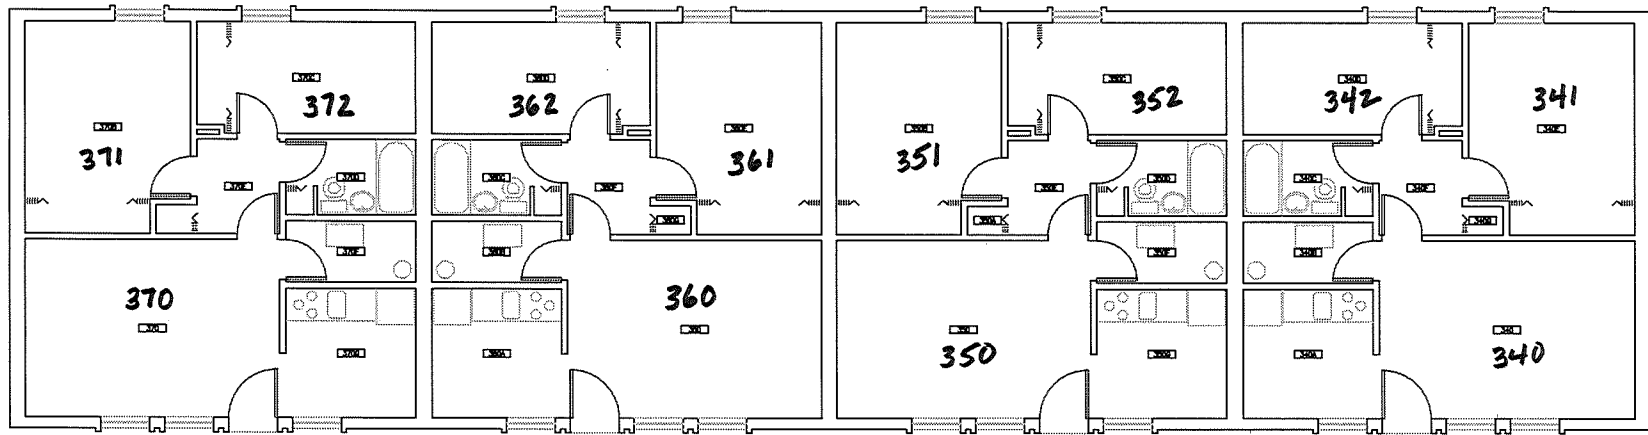

Apts. 340-370



UNIVERSITY of
ROCHESTER

DRAWN OR REVISED BY:
KEVIN KEHOE

DATE DRAWN OR REVISED:
02-27-12

DRAWING NAME:
FIRST FLOOR PLAN


DRAWING SCALE:
1/8" = 1'-0"

BUILDING NAME:
BRIGHT

BUILDING NUMBER:
145

DRAWING LOCATION:
P:\SPACE\RC\145 BRIGHT GLC\145-01

CAMPUS PLANNING, DESIGN & CONSTRUCTION

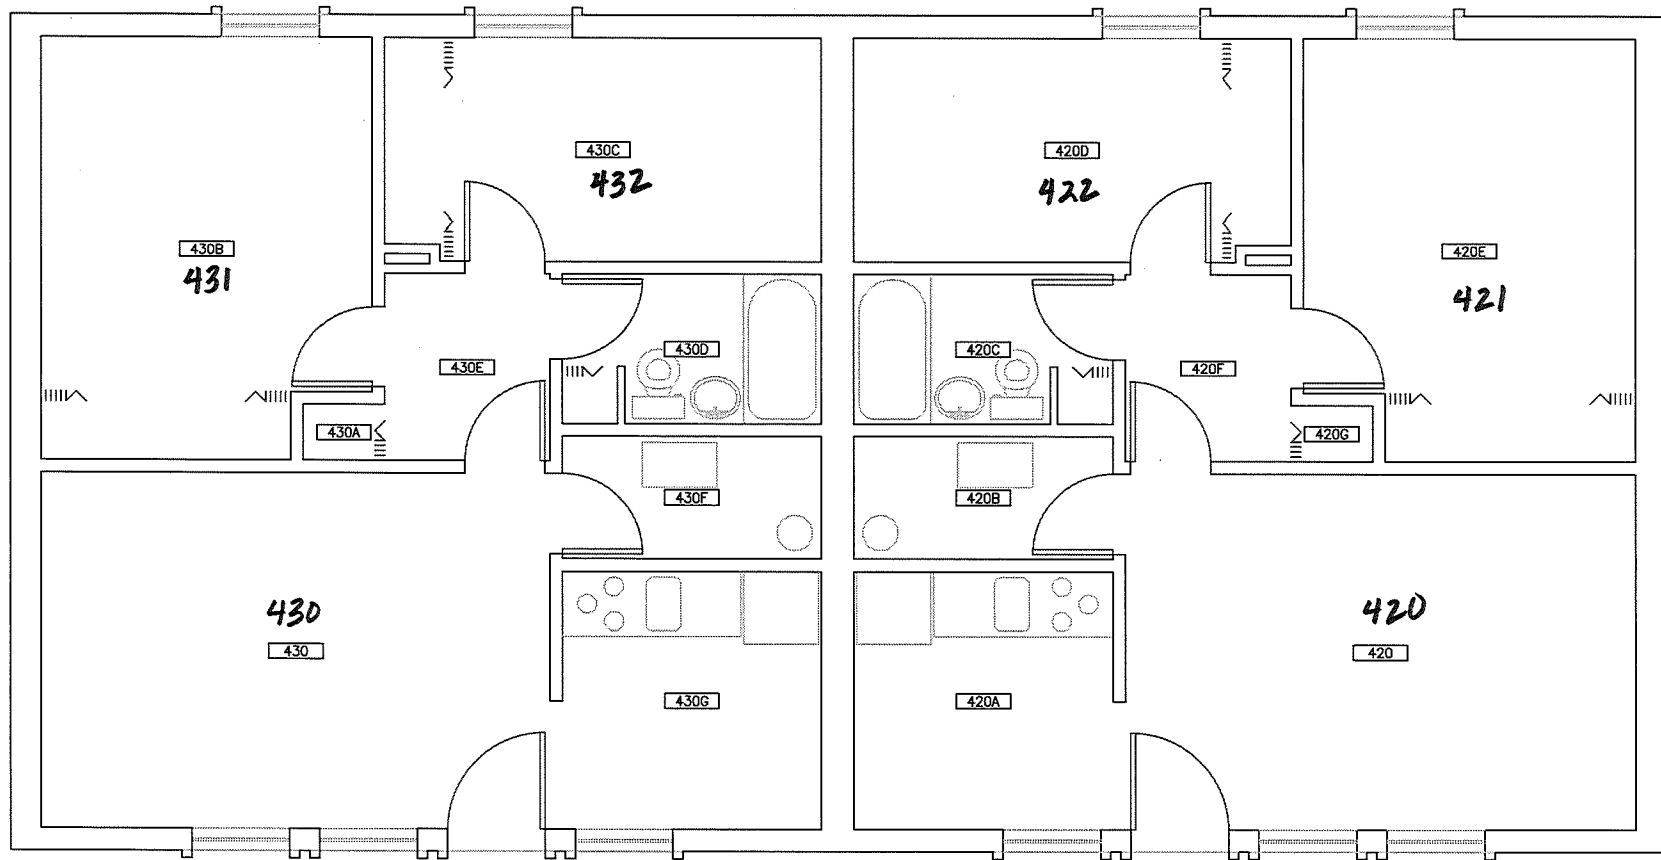


Apts. 420 - 430



UNIVERSITY of
ROCHESTER

DRAWN OR REVISED BY: KEVIN KEHOE	DRAWING NAME: FIRST FLOOR PLAN	BUILDING NAME: TREVOR	DRAWING LOCATION: P:\SPACE\RC\143 TREVOR GLC\143-01
DATE DRAWN OR REVISED: 02-27-12	DRAWING SCALE: 3/32" = 1'-0"	BUILDING NUMBER: 143	CAMPUS PLANNING, DESIGN & CONSTRUCTION

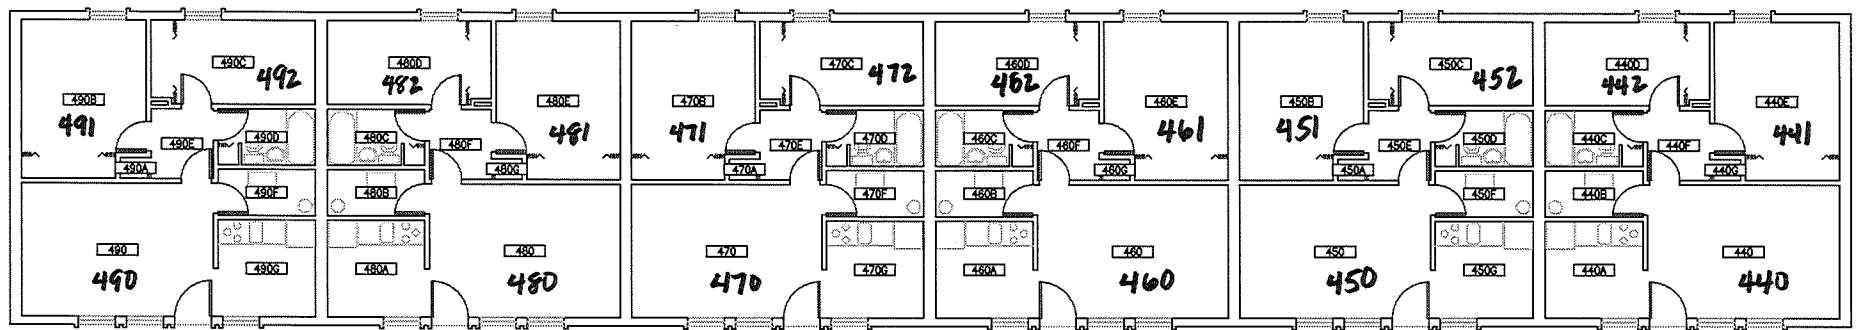

Apts. 440 - 490



UNIVERSITY of
ROCHESTER

DRAWN OR REVISED BY: KEVIN KEHOE	DRAWING NAME: FIRST FLOOR PLAN	BUILDING NAME: KELLY	DRAWING LOCATION: P:\SPACE\RC\142 KELLY GLC
DATE DRAWN OR REVISED: 02-17-12	DRAWING SCALE: 3/32" = 1'-0"	BUILDING NUMBER: 142	CAMPUS PLANNING, DESIGN & CONSTRUCTION