


Wilson Blvd.



Theta Chi

SAM House

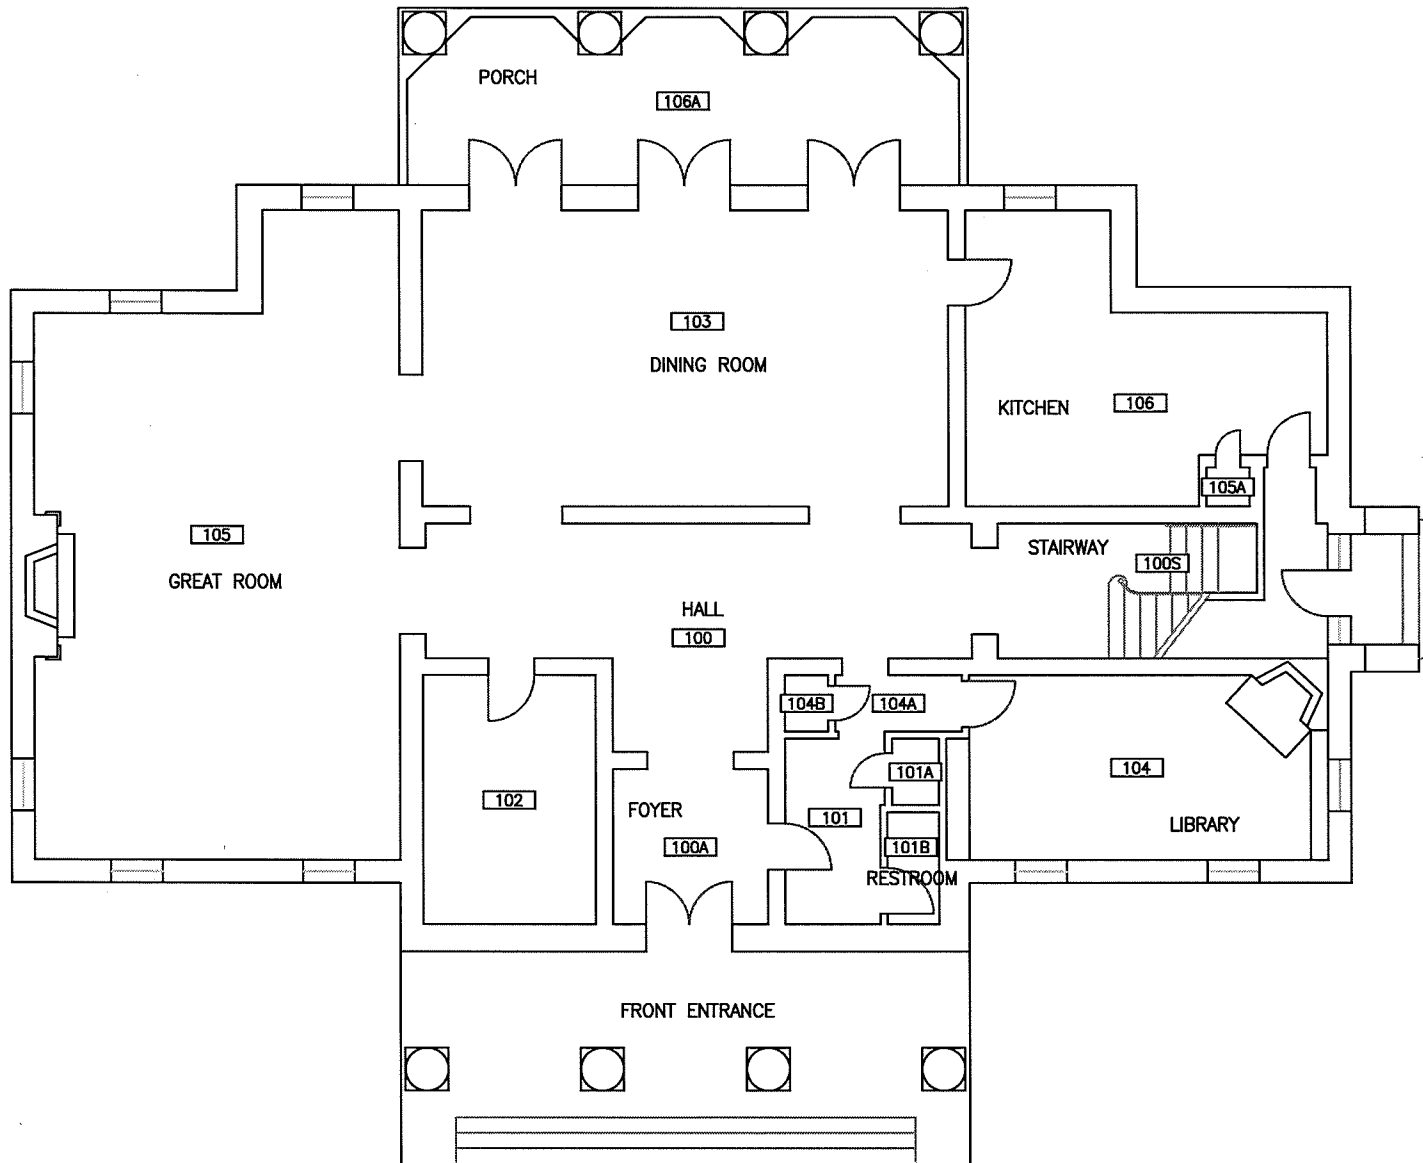


Fraternity Quad


BUILDING NAME: PSI UPSILON	DRAWING LOCATION: P:\SPACE\RC\097 PSI UPSILON\097-01
BUILDING NUMBER: 097	CAMPUS PLANNING, DESIGN & CONSTRUCTION

Wilson Blvd.

Theta Chi

SAM House

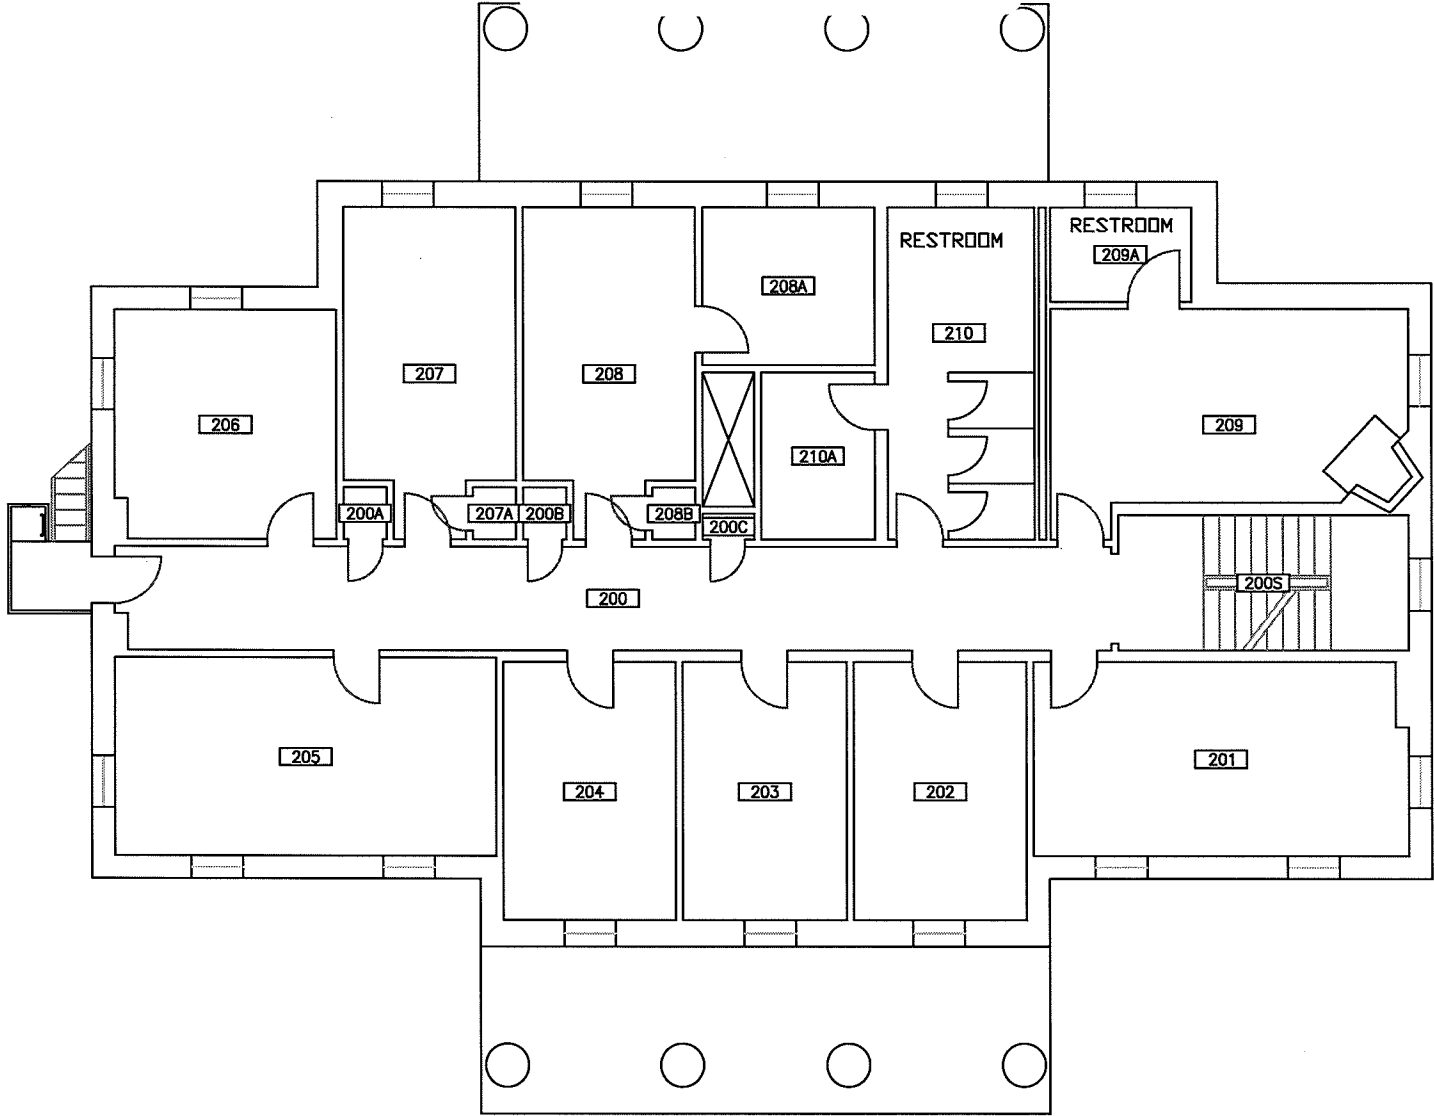



 UNIVERSITY of ROCHESTER	DRAWN OR REVISED BY: KEVIN KEHOE	DRAWING NAME: SECOND FLOOR PLAN	BUILDING NAME: PSI UPSILON	DRAWING LOCATION: P:\SPACE\RC\097 PSI UPSILON\097-02
	DATE DRAWN OR REVISED: 06-06-11	DRAWING SCALE: 3/32" = 1'-0"	BUILDING NUMBER: 097	CAMPUS PLANNING, DESIGN & CONSTRUCTION


Wilson Blvd.


Theta Chi

SAM
House

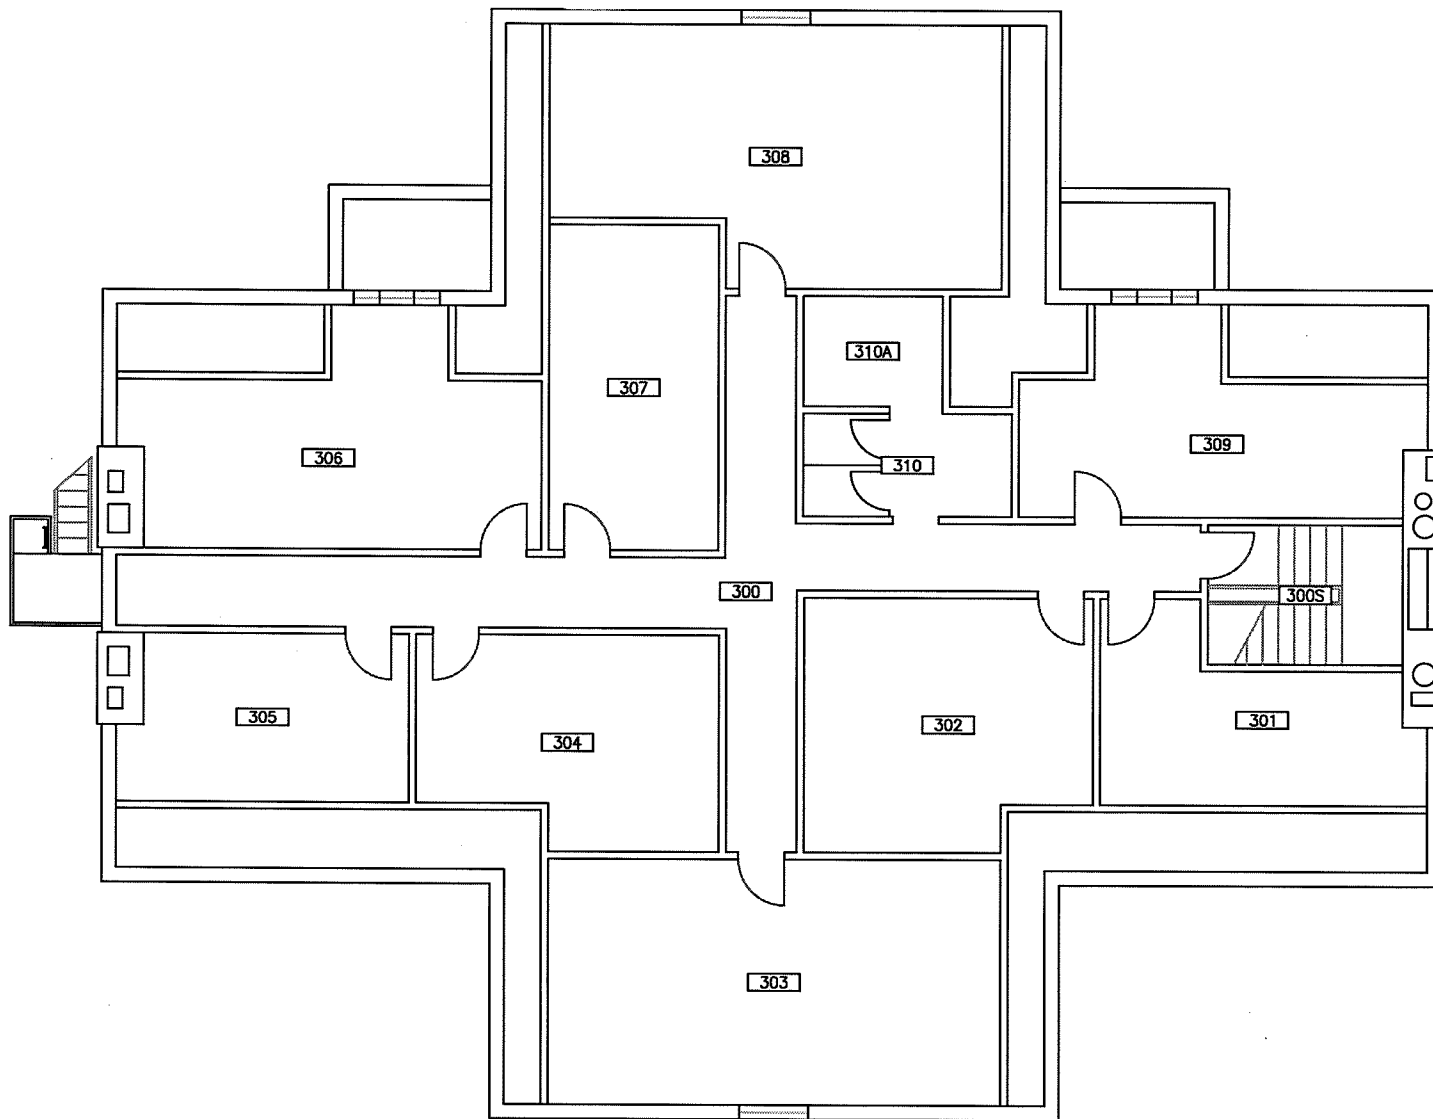

 UNIVERSITY of ROCHESTER	DRAWN OR REVISED BY: KEVIN KEHOE	DRAWING NAME: THIRD FLOOR PLAN	BUILDING NAME: PSI UPSILON	DRAWING LOCATION: P:\SPACE\RC\097 PSI UPSILON\097-03
	DATE DRAWN OR REVISED: 06-06-11	DRAWING SCALE: 3/32" = 1'-0"	BUILDING NUMBER: 097	CAMPUS PLANNING, DESIGN & CONSTRUCTION

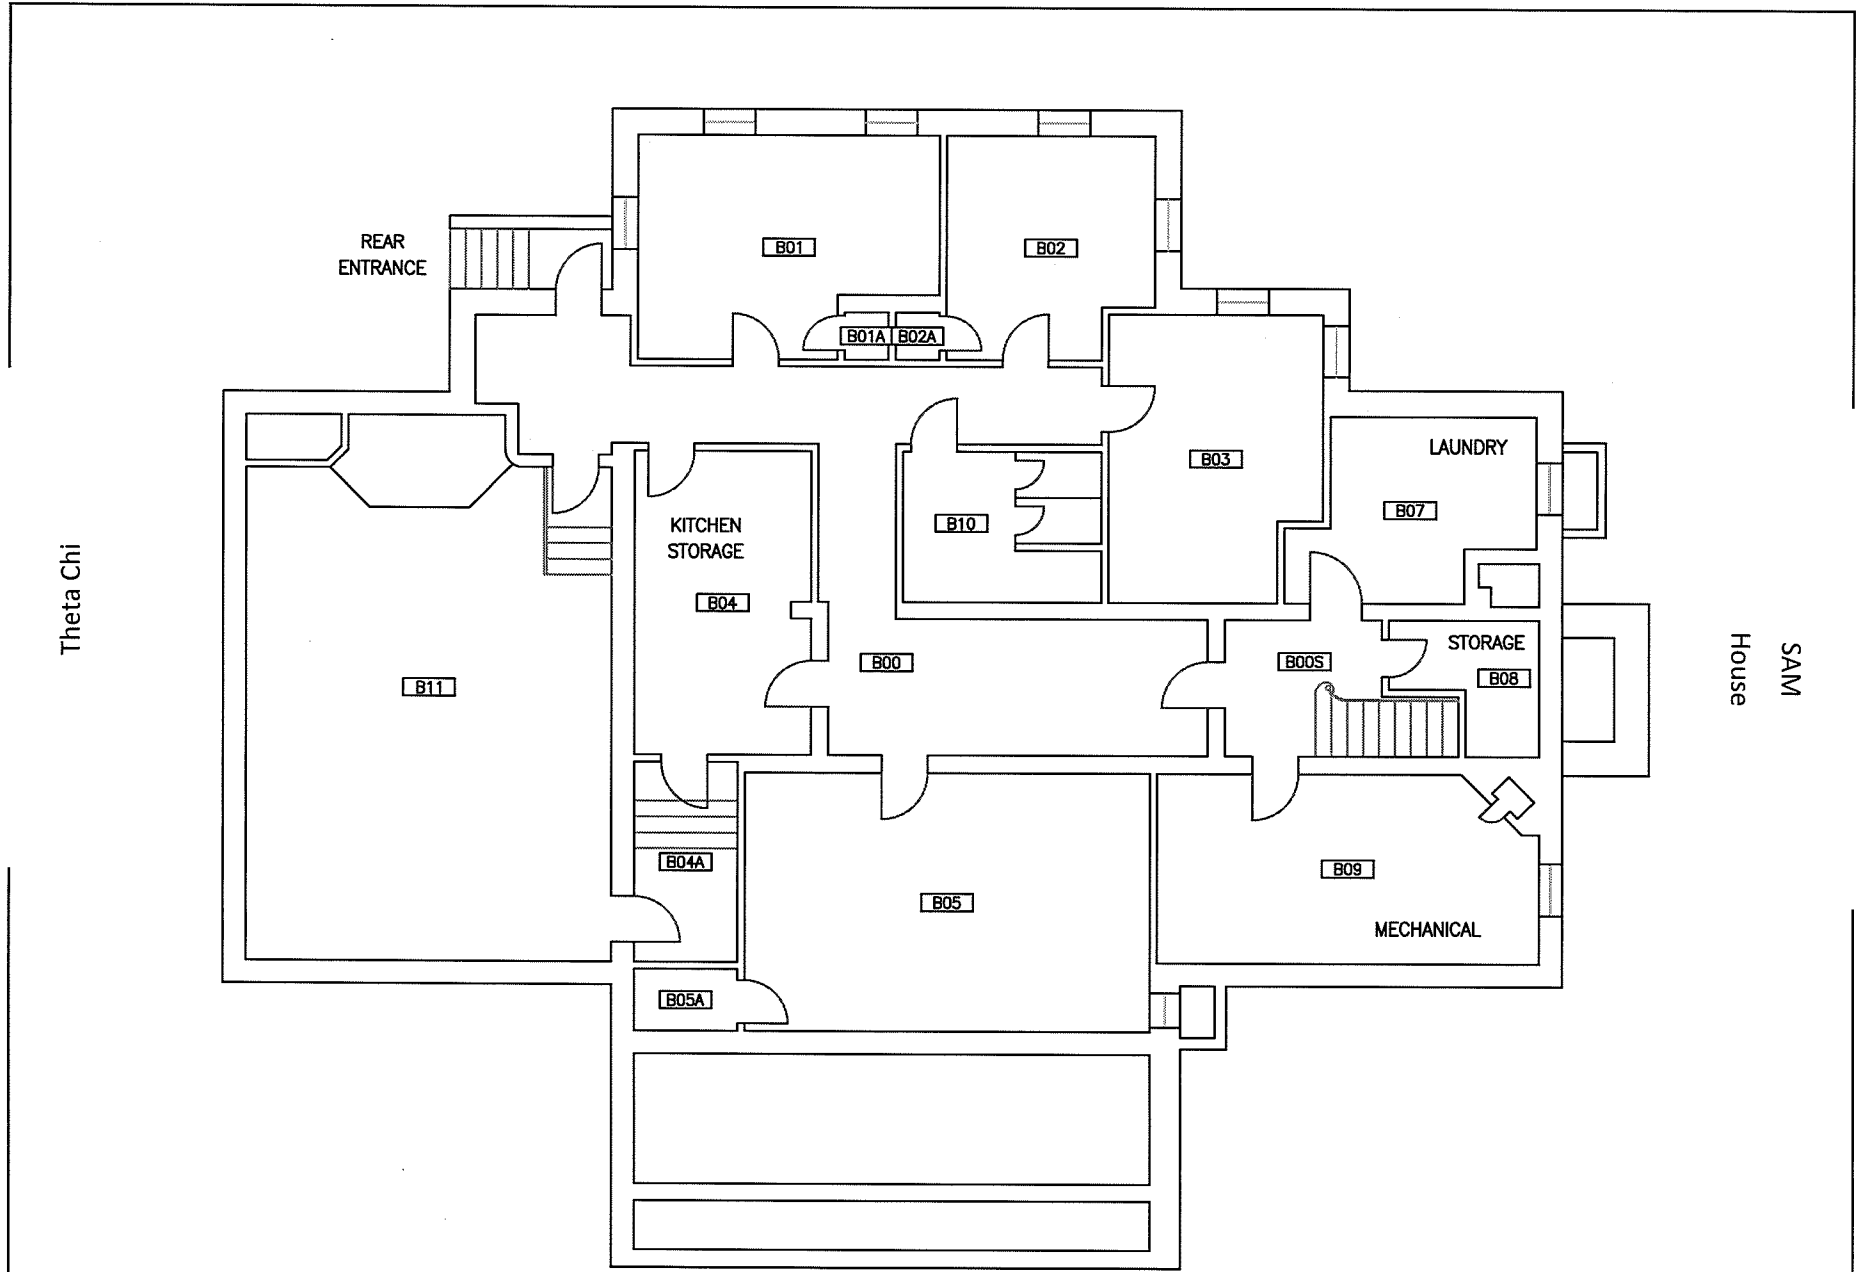

 UNIVERSITY of ROCHESTER	DRAWN OR REVISED BY: KEVIN KEHOE	DRAWING NAME: BASEMENT FLOOR PLAN	BUILDING NAME: PSI UPSILON	DRAWING LOCATION: P:\SPACE\RC\097 PSI UPSILON\097-B
	DATE DRAWN OR REVISED: 06-06-11	DRAWING SCALE: 3/32" = 1'-0"	BUILDING NUMBER: 097	CAMPUS PLANNING, DESIGN & CONSTRUCTION