



Wilson Blvd.

Alpha Delta Phi

Psi Upsilon

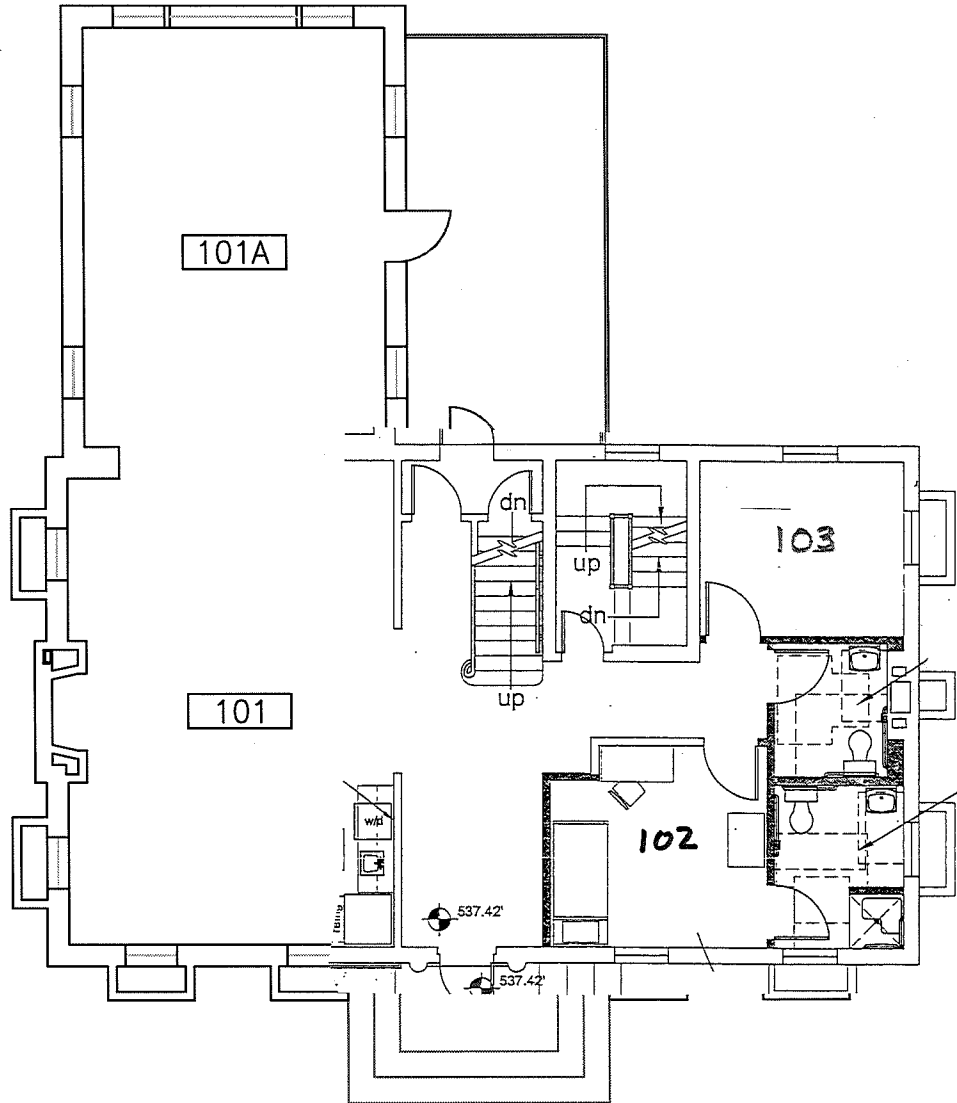



 UNIVERSITY of ROCHESTER	DRAWN OR REVISED BY: KEVIN KEHOE	DRAWING NAME: FIRST FLOOR PLAN	BUILDING NAME: THETA CHI	DRAWING LOCATION: P:\SPACE\RC\096 THETA CHI\096-01
	DATE DRAWN OR REVISED: 06-06-11	DRAWING SCALE: 3/32" = 1'-0"	BUILDING NUMBER: 096	CAMPUS PLANNING, DESIGN & CONSTRUCTION

Wilson Blvd.

Alpha Delta Phi

Psi Upsilon

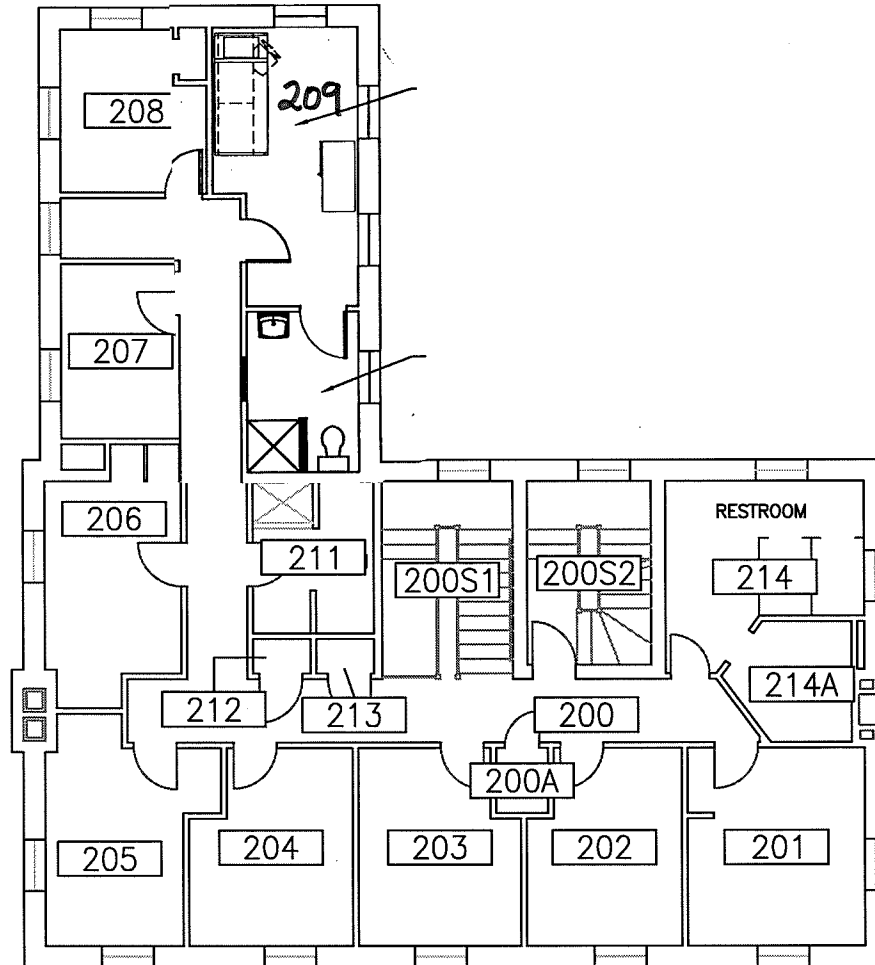



 UNIVERSITY of ROCHESTER	DRAWN OR REVISED BY: KEVIN KEHOE	DRAWING NAME: SECOND FLOOR PLAN	BUILDING NAME: THETA CHI	DRAWING LOCATION: P:\SPACE\RC\096 THETA CHI\096-02
	DATE DRAWN OR REVISED: 06-06-11	DRAWING SCALE: 3/32" = 1'-0"	BUILDING NUMBER: 096	CAMPUS PLANNING, DESIGN & CONSTRUCTION


Wilson Blvd.

Alpha Delta Phi

Psi Upsilon

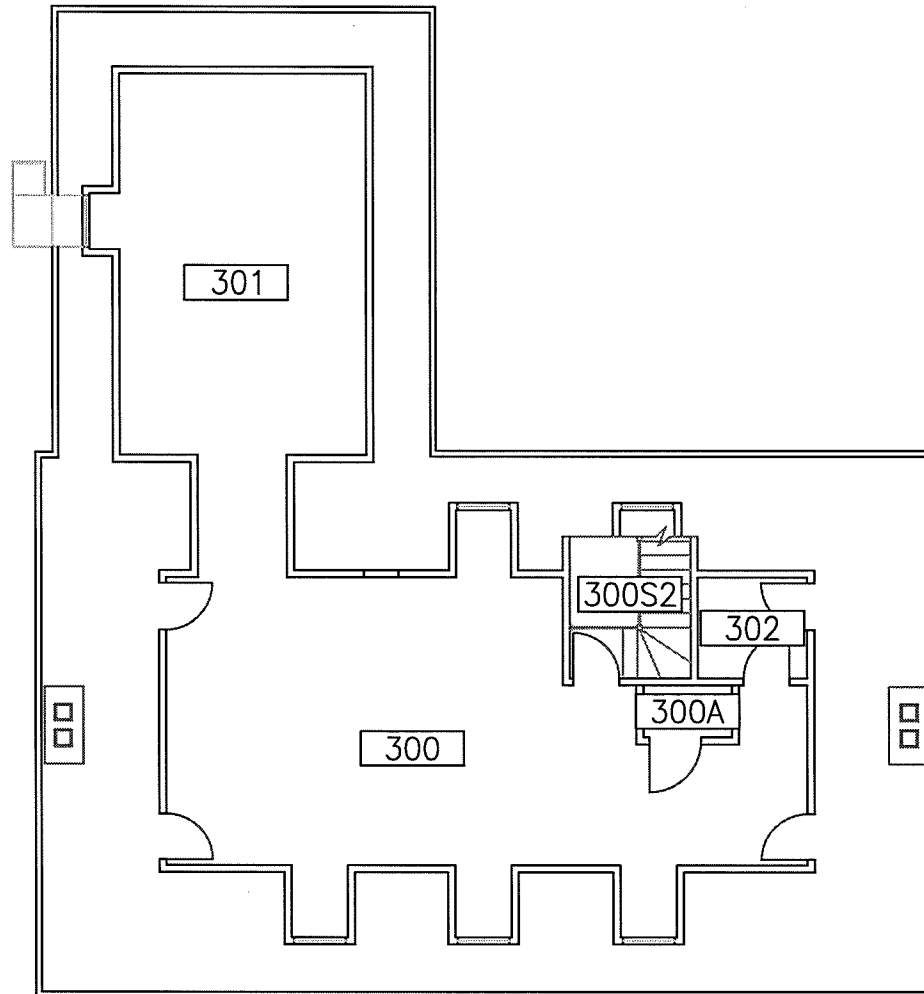

 UNIVERSITY of ROCHESTER	DRAWN OR REVISED BY: KEVIN KEHOE	DRAWING NAME: THIRD FLOOR PLAN	BUILDING NAME: THETA CHI	DRAWING LOCATION: P:\SPACE\RC\086 THETA CHI\096-03
	DATE DRAWN OR REVISED: 06-06-11	DRAWING SCALE: 3/32" = 1'-0"	BUILDING NUMBER: 096	CAMPUS PLANNING, DESIGN & CONSTRUCTION

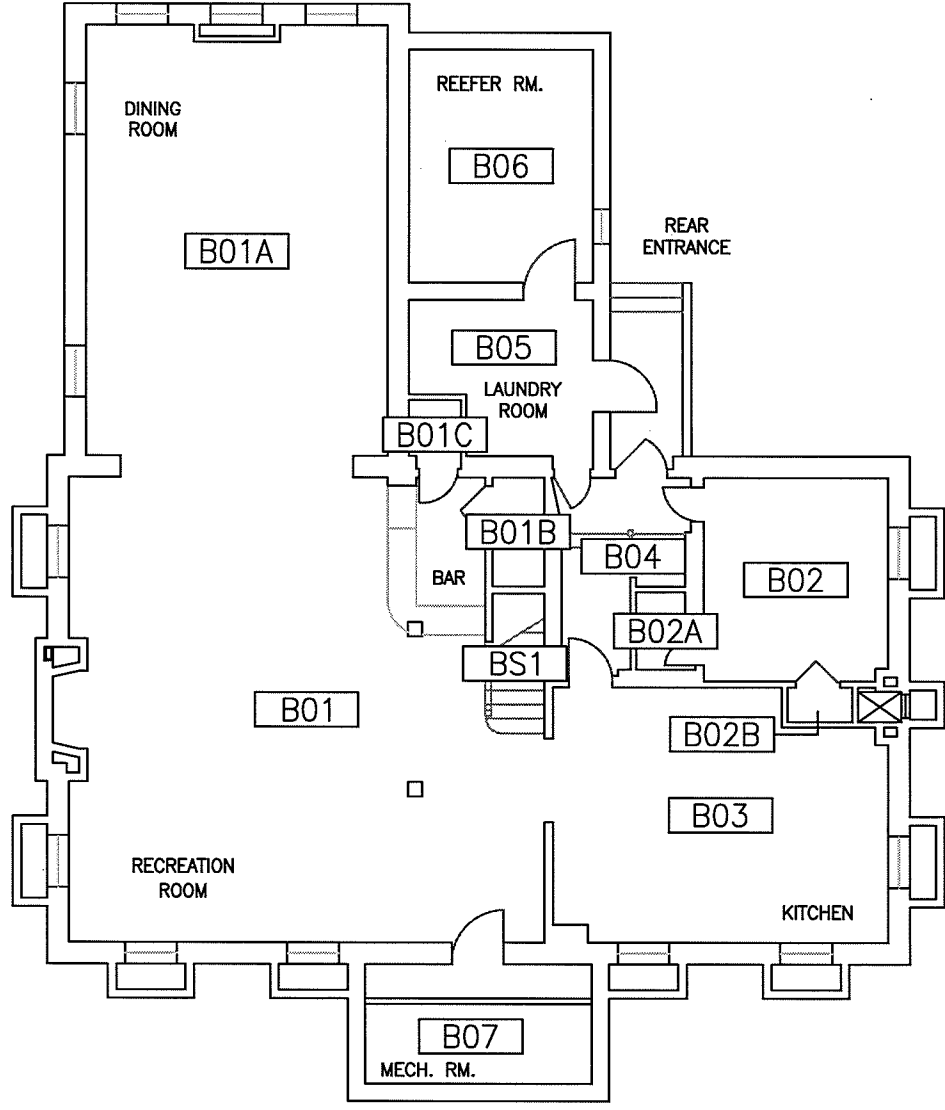

UNIVERSITY of
ROCHESTER

DRAWN OR REVISED BY:
KEVIN KEHOE

DATE DRAWN OR REVISED:
06-06-11

DRAWING NAME:
BASEMENT FLOOR PLAN

DRAWING SCALE:
3/32" = 1'-0"

BUILDING NAME:
THETA CHI

BUILDING NUMBER:
096

DRAWING LOCATION:
P:\SPACE\RC\096 THETA CHI\096-B

CAMPUS PLANNING, DESIGN & CONSTRUCTION