


DRAWN OR REVISED BY: KEVIN KEHOE	DRAWING NAME: BASEMENT FLOOR PLAN	BUILDING NAME: WILDER TOWER	DRAWING LOCATION: P:\SPACE\RC\043 WILDER\043-B
DATE DRAWN OR REVISED: 03-01-17	DRAWING SCALE: 1/8" = 1'-0"	BUILDING NUMBER: 043	PLANNING AND PROJECT MANAGEMENT

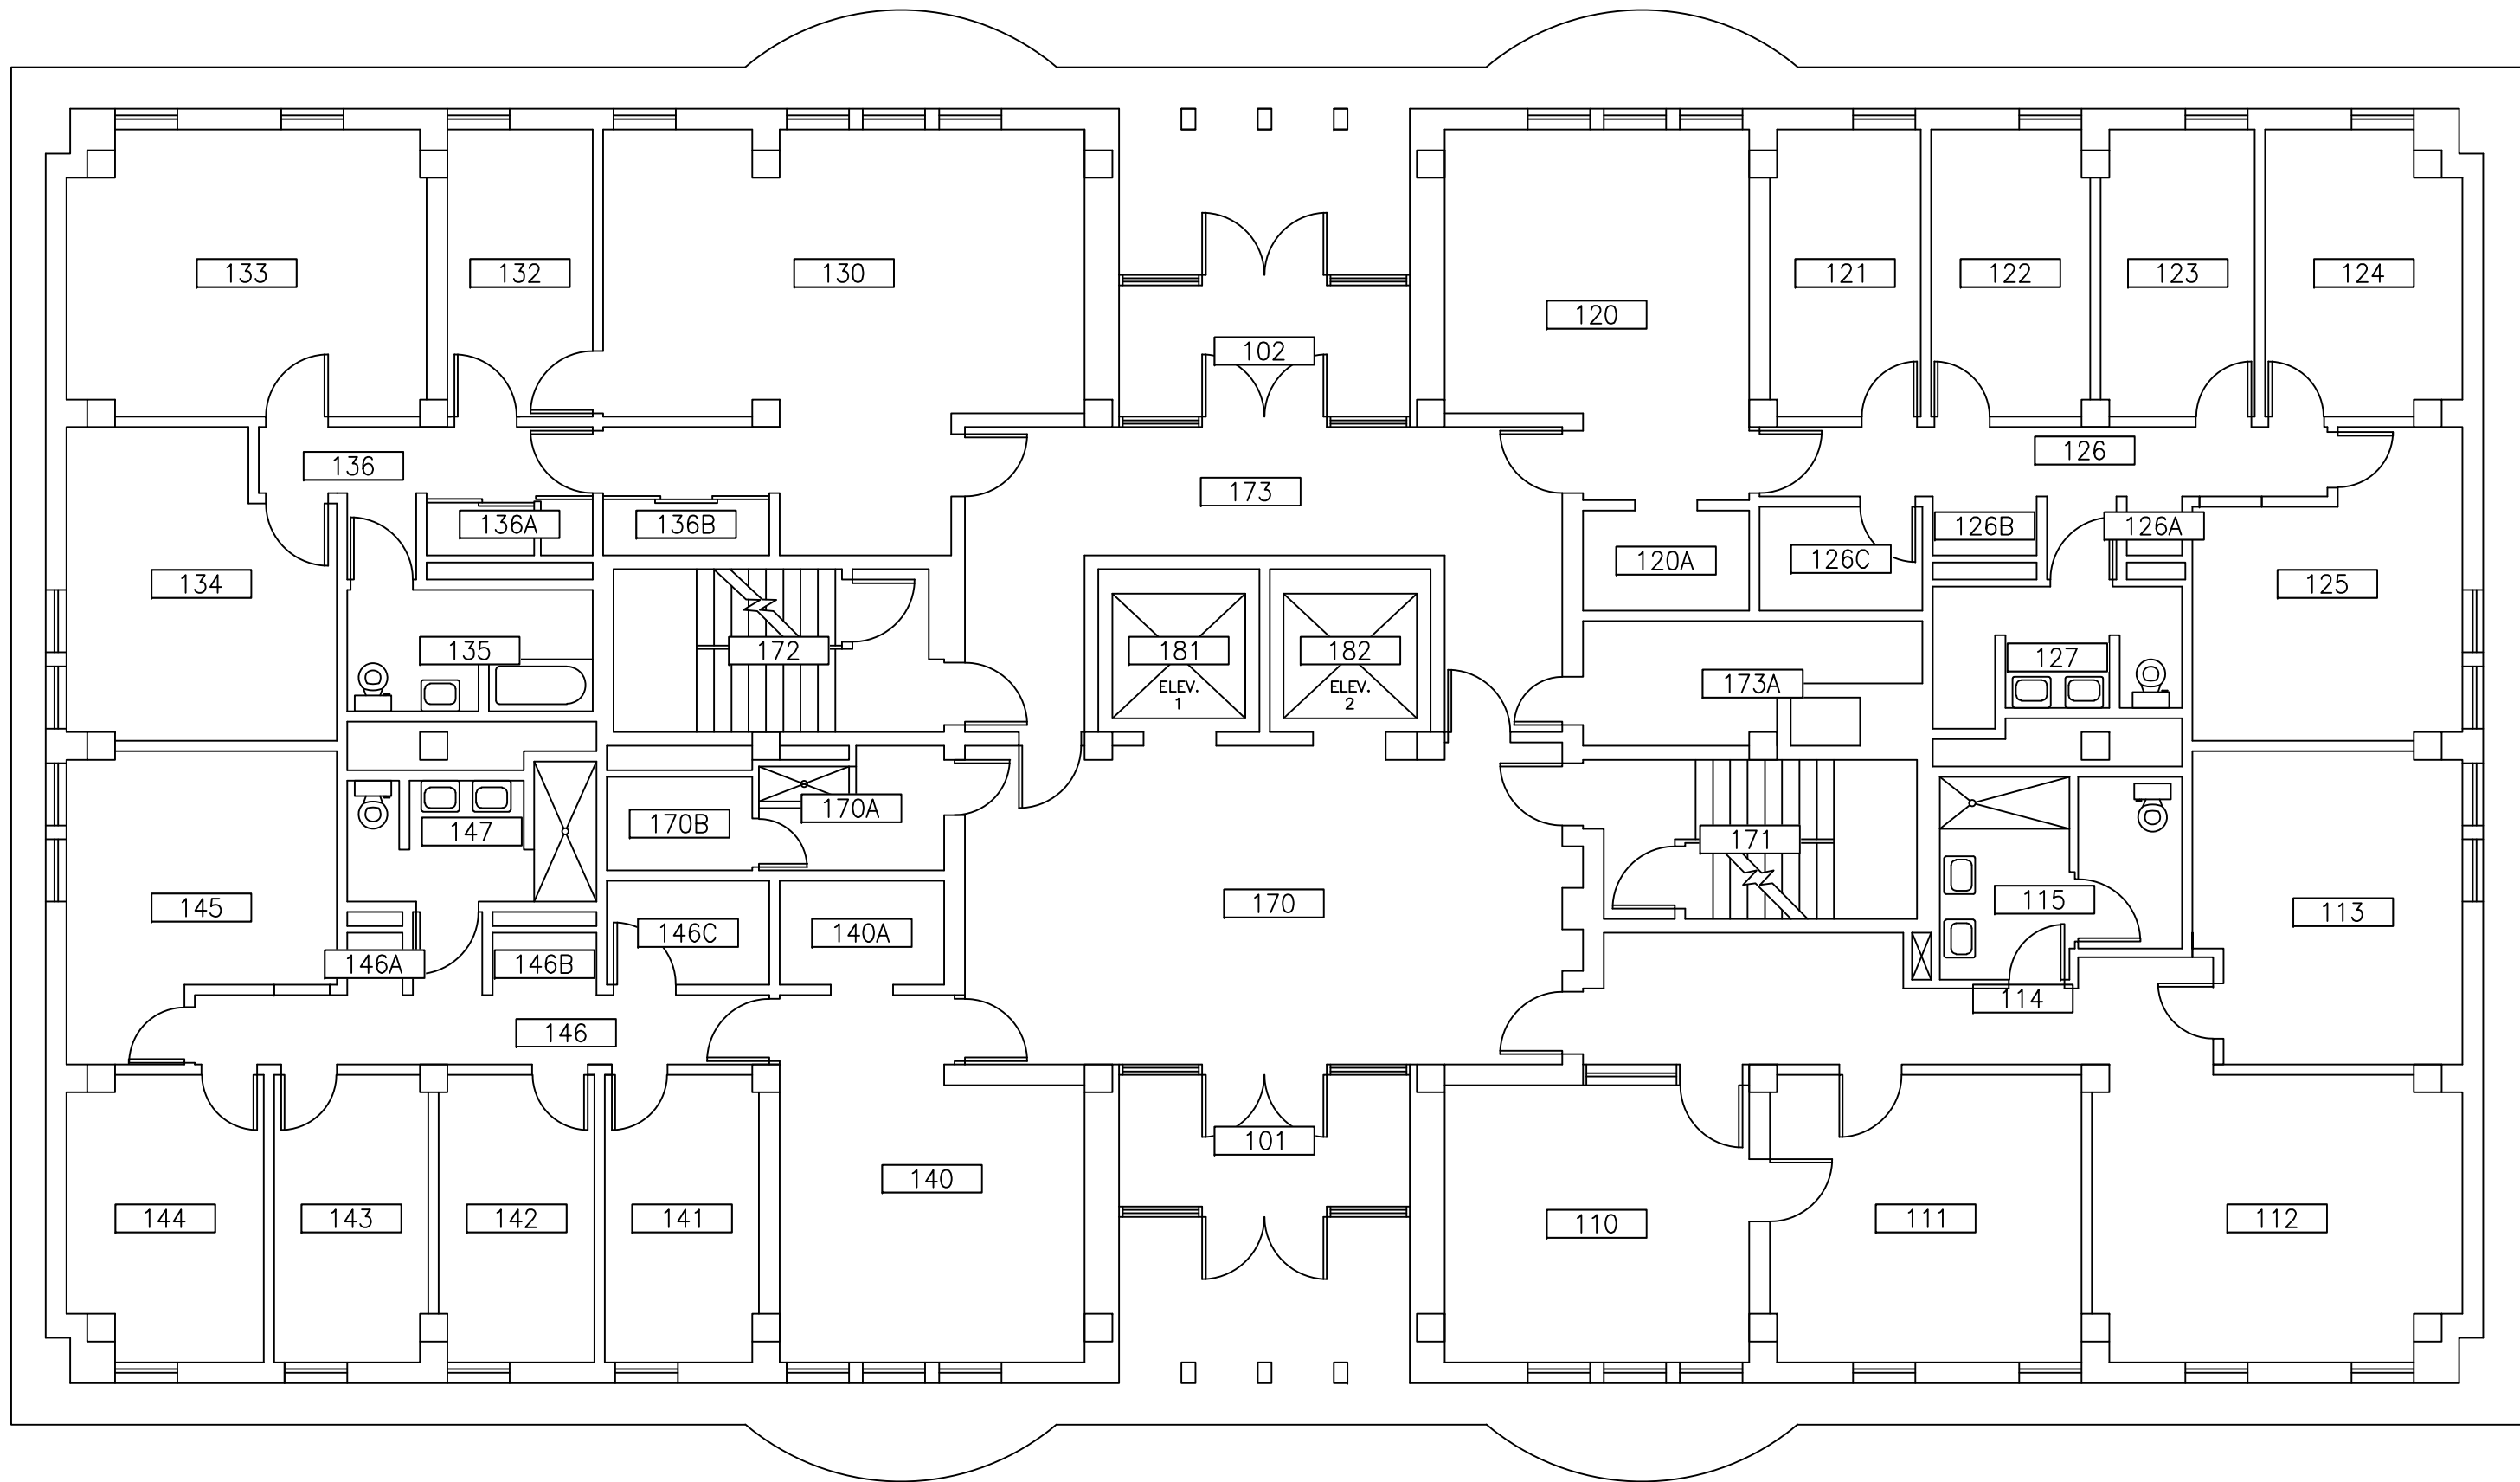


DRAWN OR REVISED BY:  
 KEVIN KEHOE  
 DATE DRAWN OR REVISED:  
 03-01-17

DRAWING NAME:  
 FIRST FLOOR PLAN  
 DRAWING SCALE:  
 1/8" = 1'-0"

BUILDING NAME:  
 WILDER TOWER  
 BUILDING NUMBER:  
 043

DRAWING LOCATION:  
 P:\SPACE\RC\043 WILDER\043-01  
 PLANNING AND PROJECT MANAGEMENT

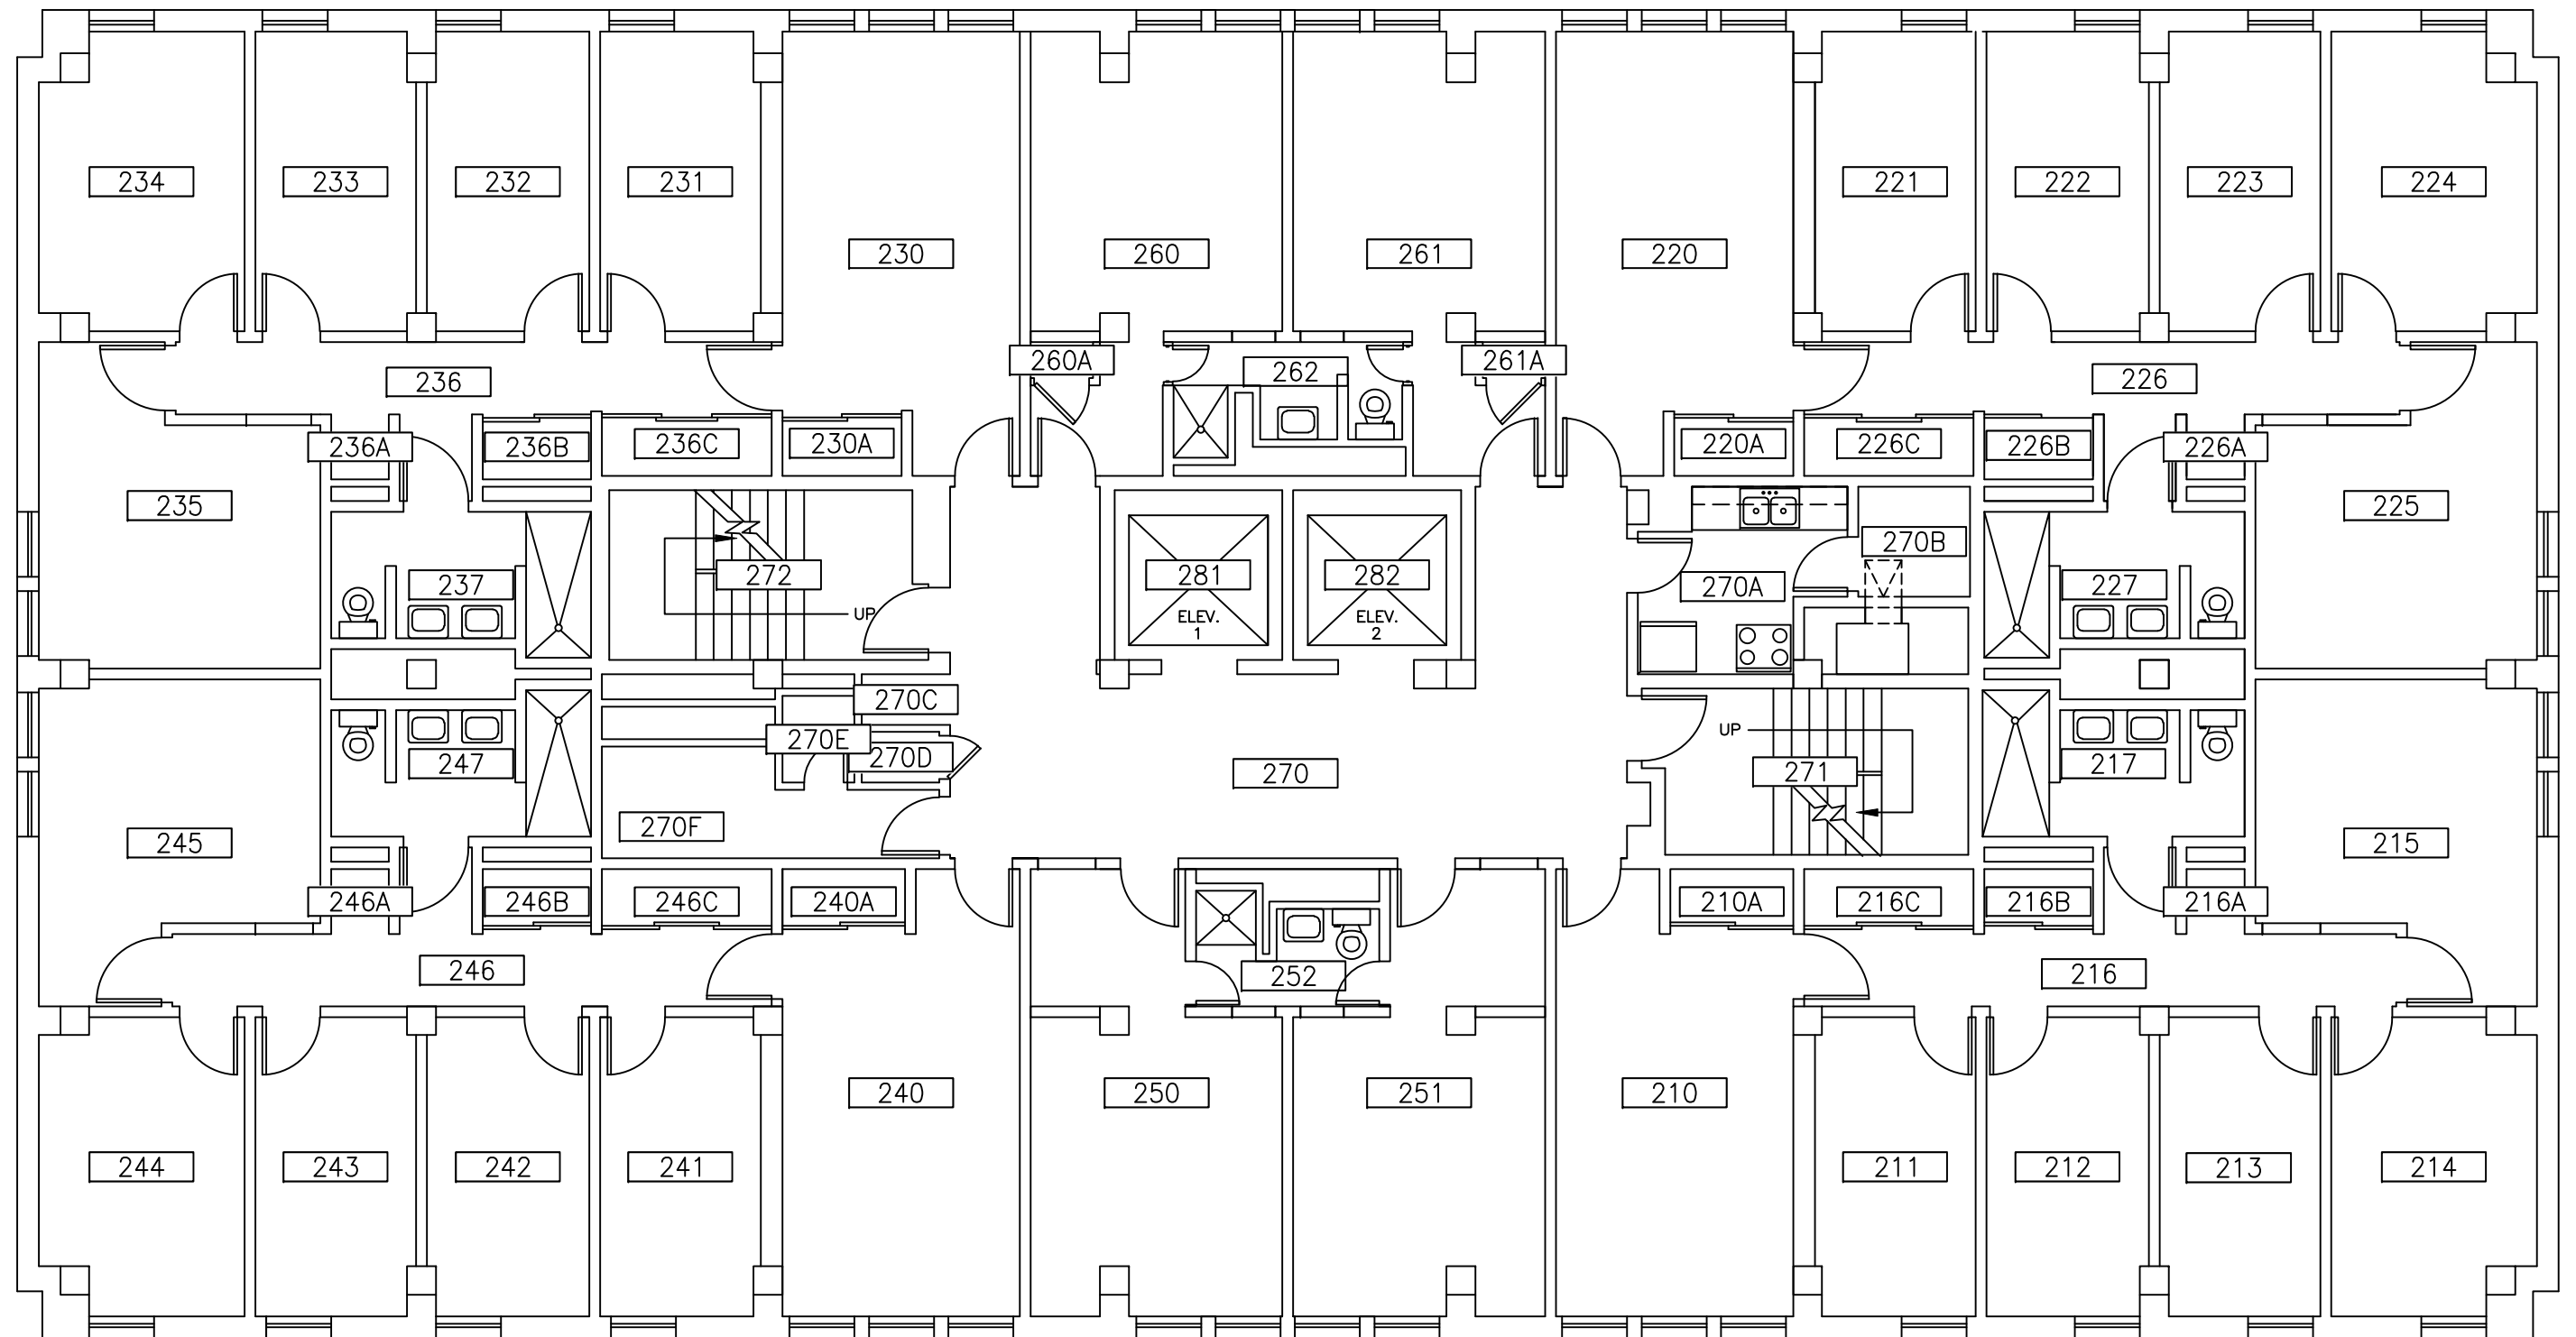



DRAWN OR REVISED BY:  
 KEVIN KEHOE  
 DATE DRAWN OR REVISED:  
 03-01-17


DRAWING NAME:  
 SECOND FLOOR PLAN  
 DRAWING SCALE:  
 1/8" = 1'-0"


BUILDING NAME:  
 WILDER TOWER  
 BUILDING NUMBER:  
 043


DRAWING LOCATION:  
 P:\SPACE\RC\043 WILDER\043-02  
 PLANNING AND PROJECT MANAGEMENT

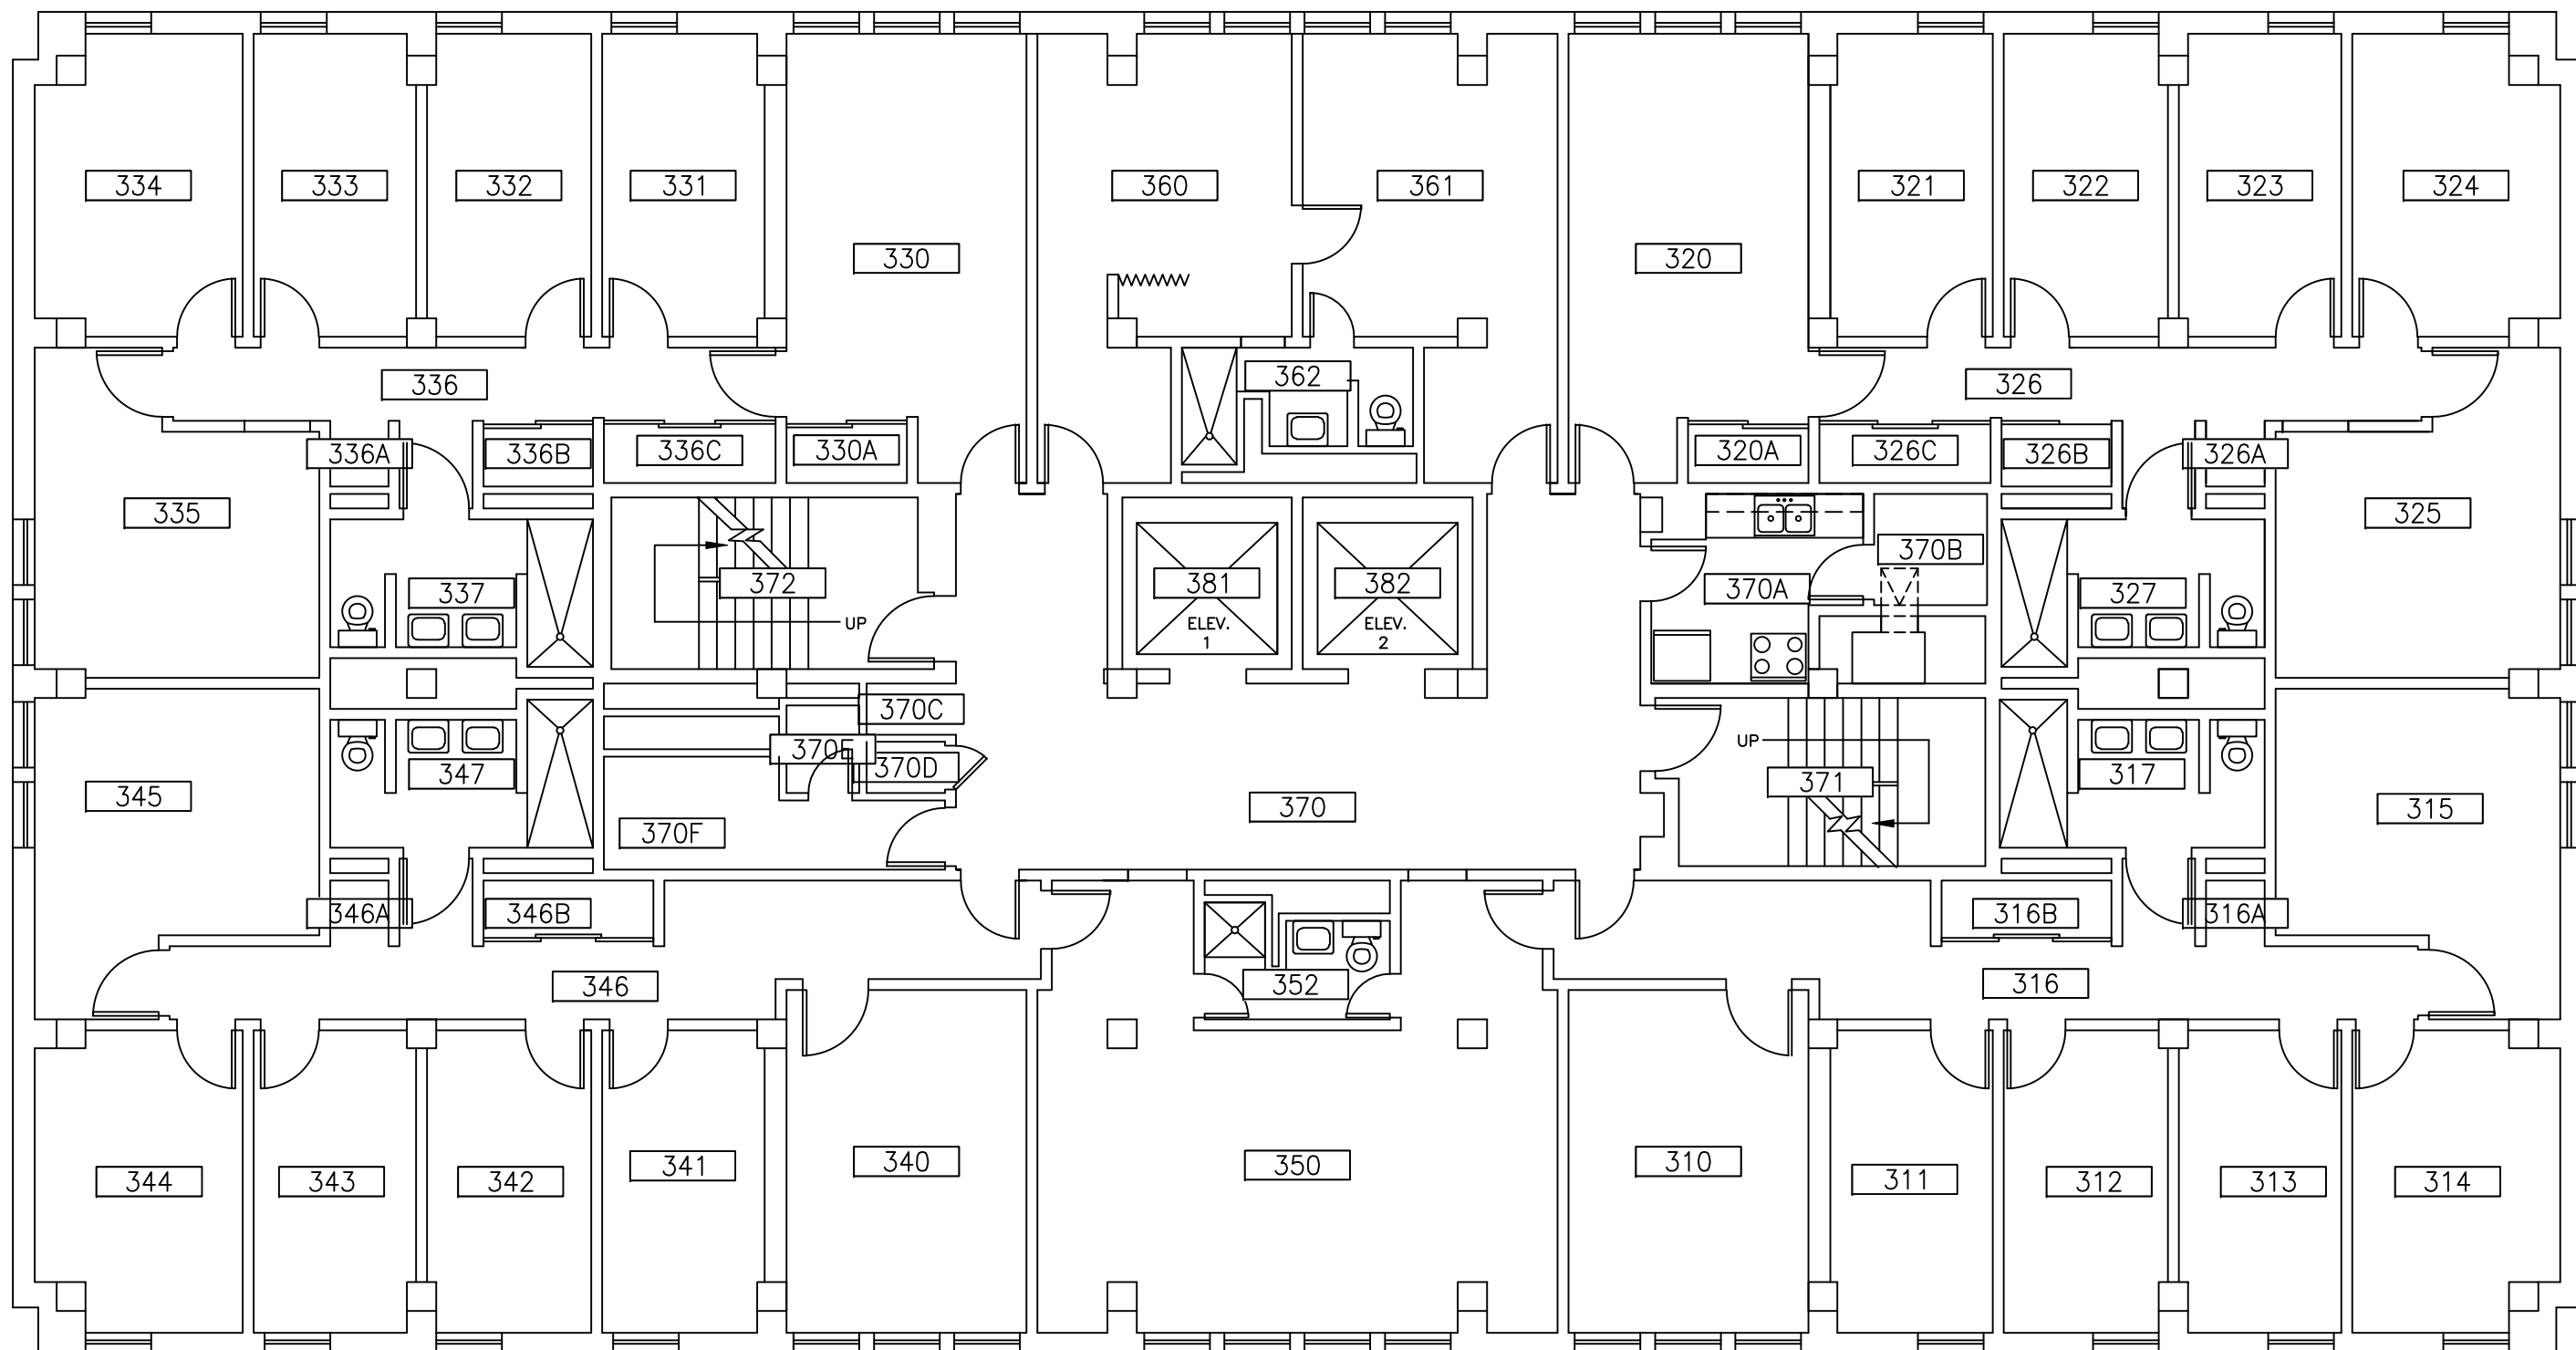


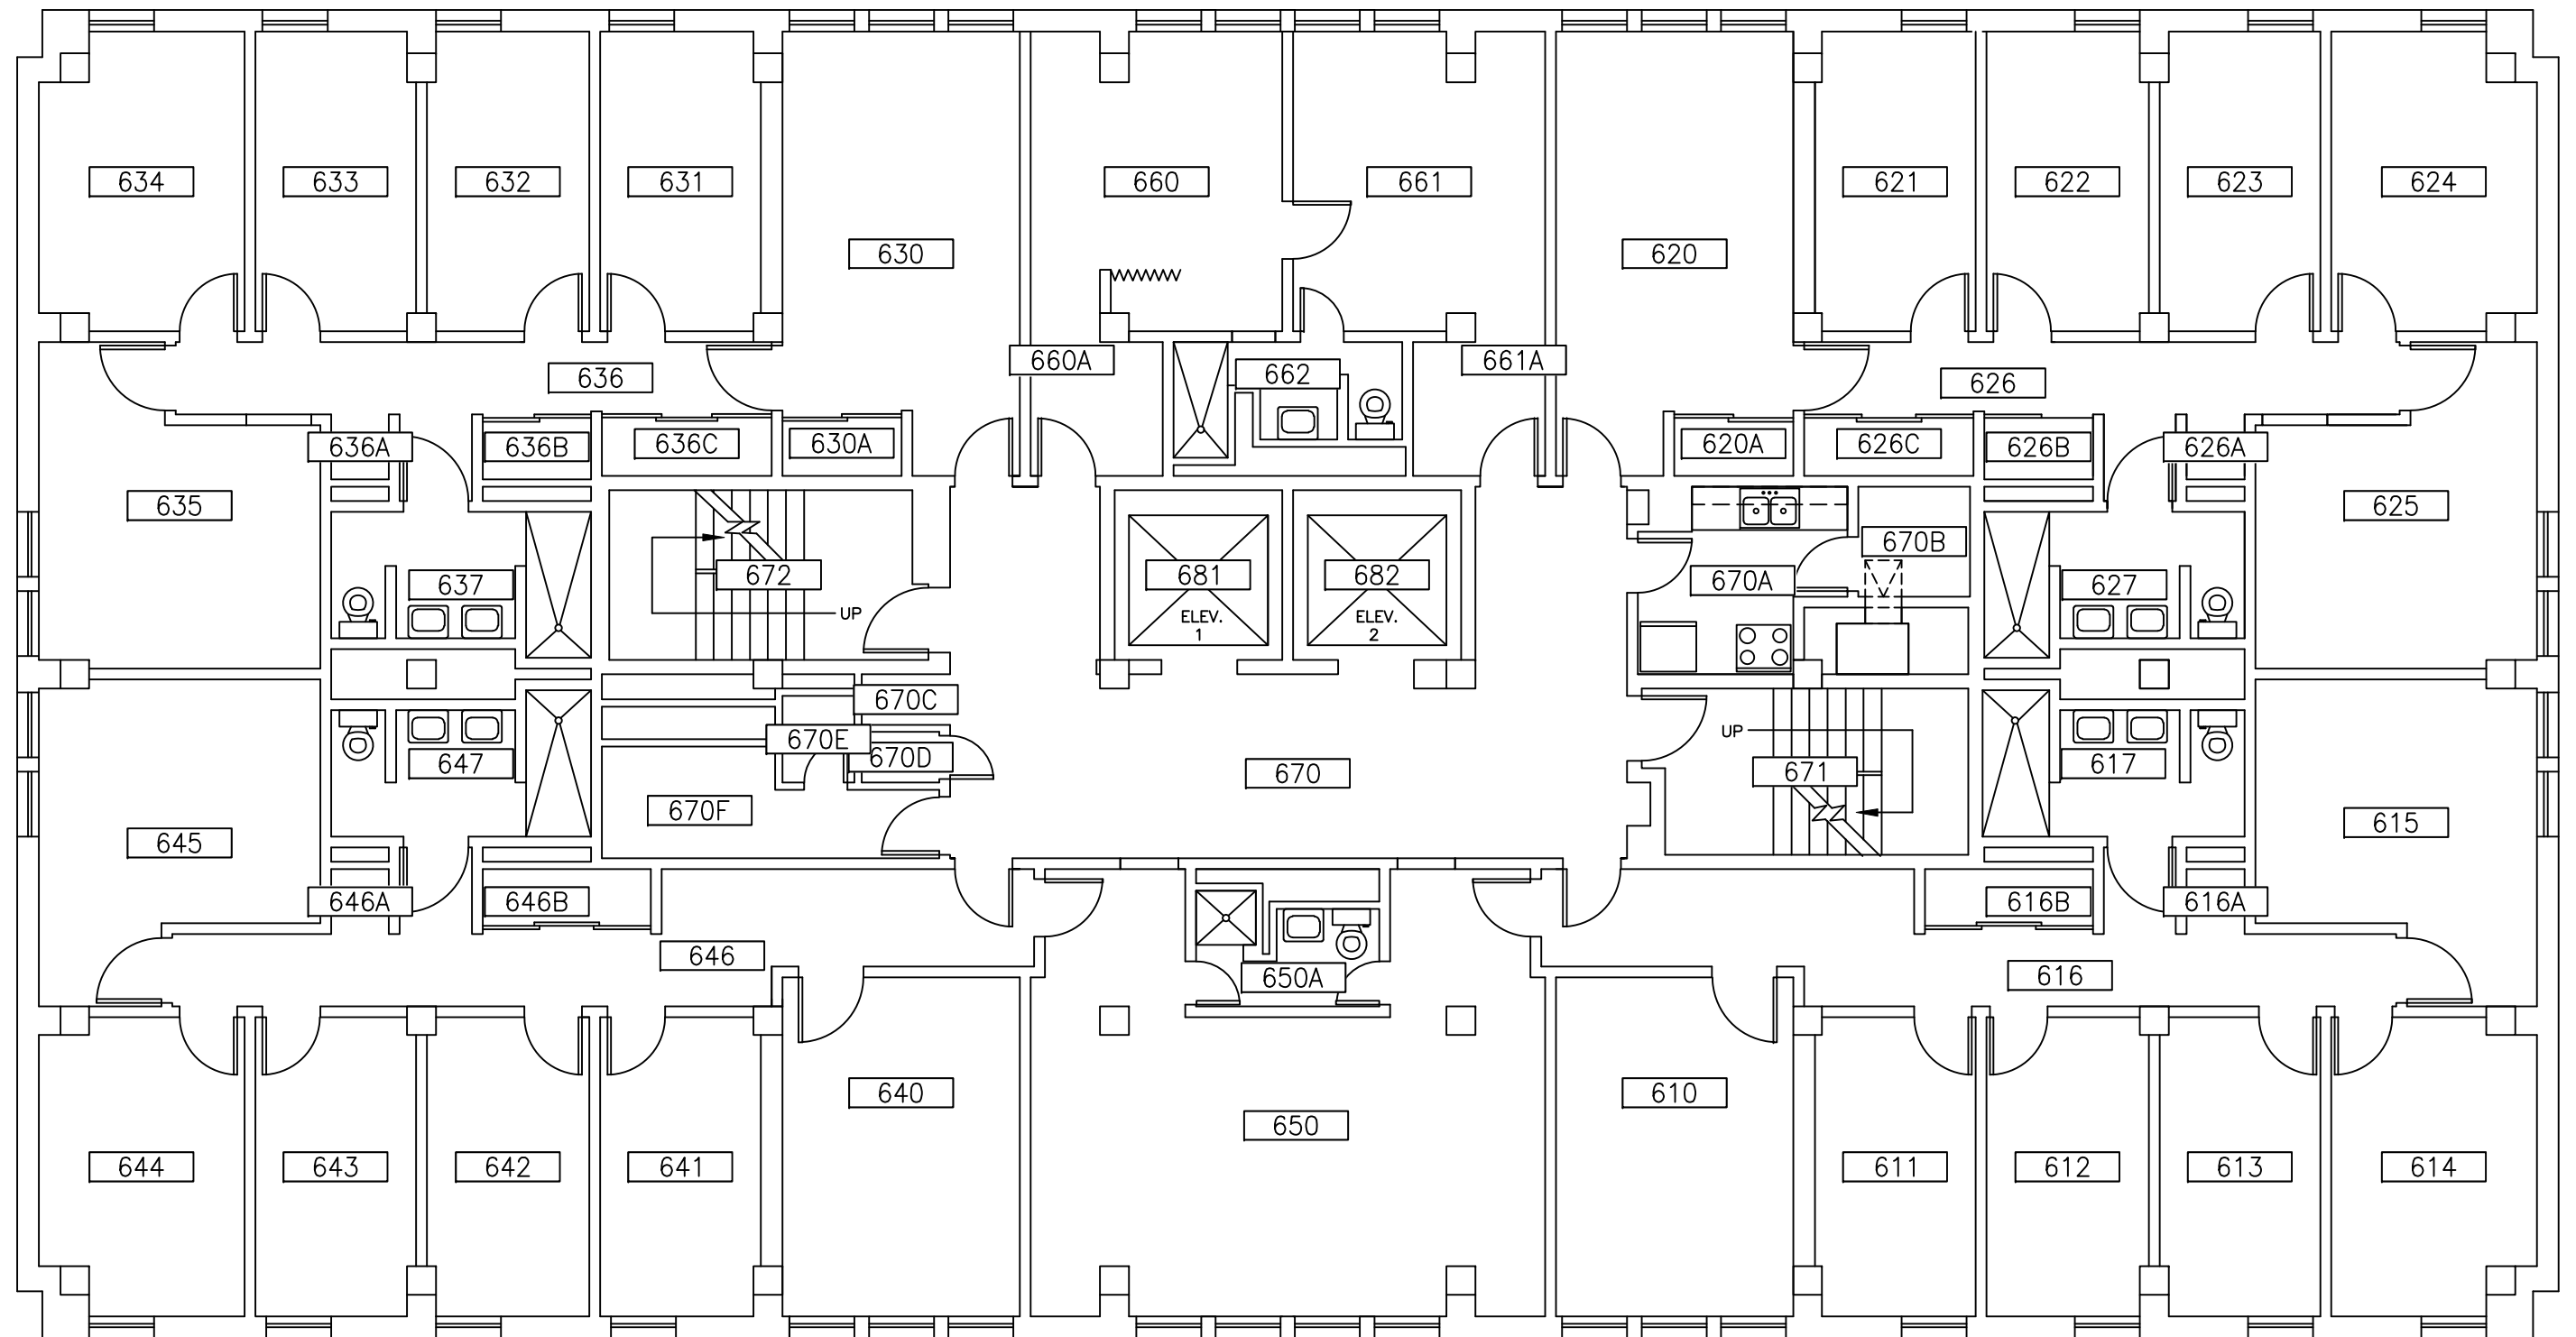
 <b>UNIVERSITY of ROCHESTER</b>	DRAWN OR REVISED BY: KEVIN KEHOE	DRAWING NAME: THIRD FLOOR PLAN	BUILDING NAME: WILDER TOWER	DRAWING LOCATION: P:\SPACE\RC\043 WILDER\043-03
	DATE DRAWN OR REVISED: 03-01-17	DRAWING SCALE: 1/8" = 1'-0"	BUILDING NUMBER: 043	PLANNING AND PROJECT MANAGEMENT

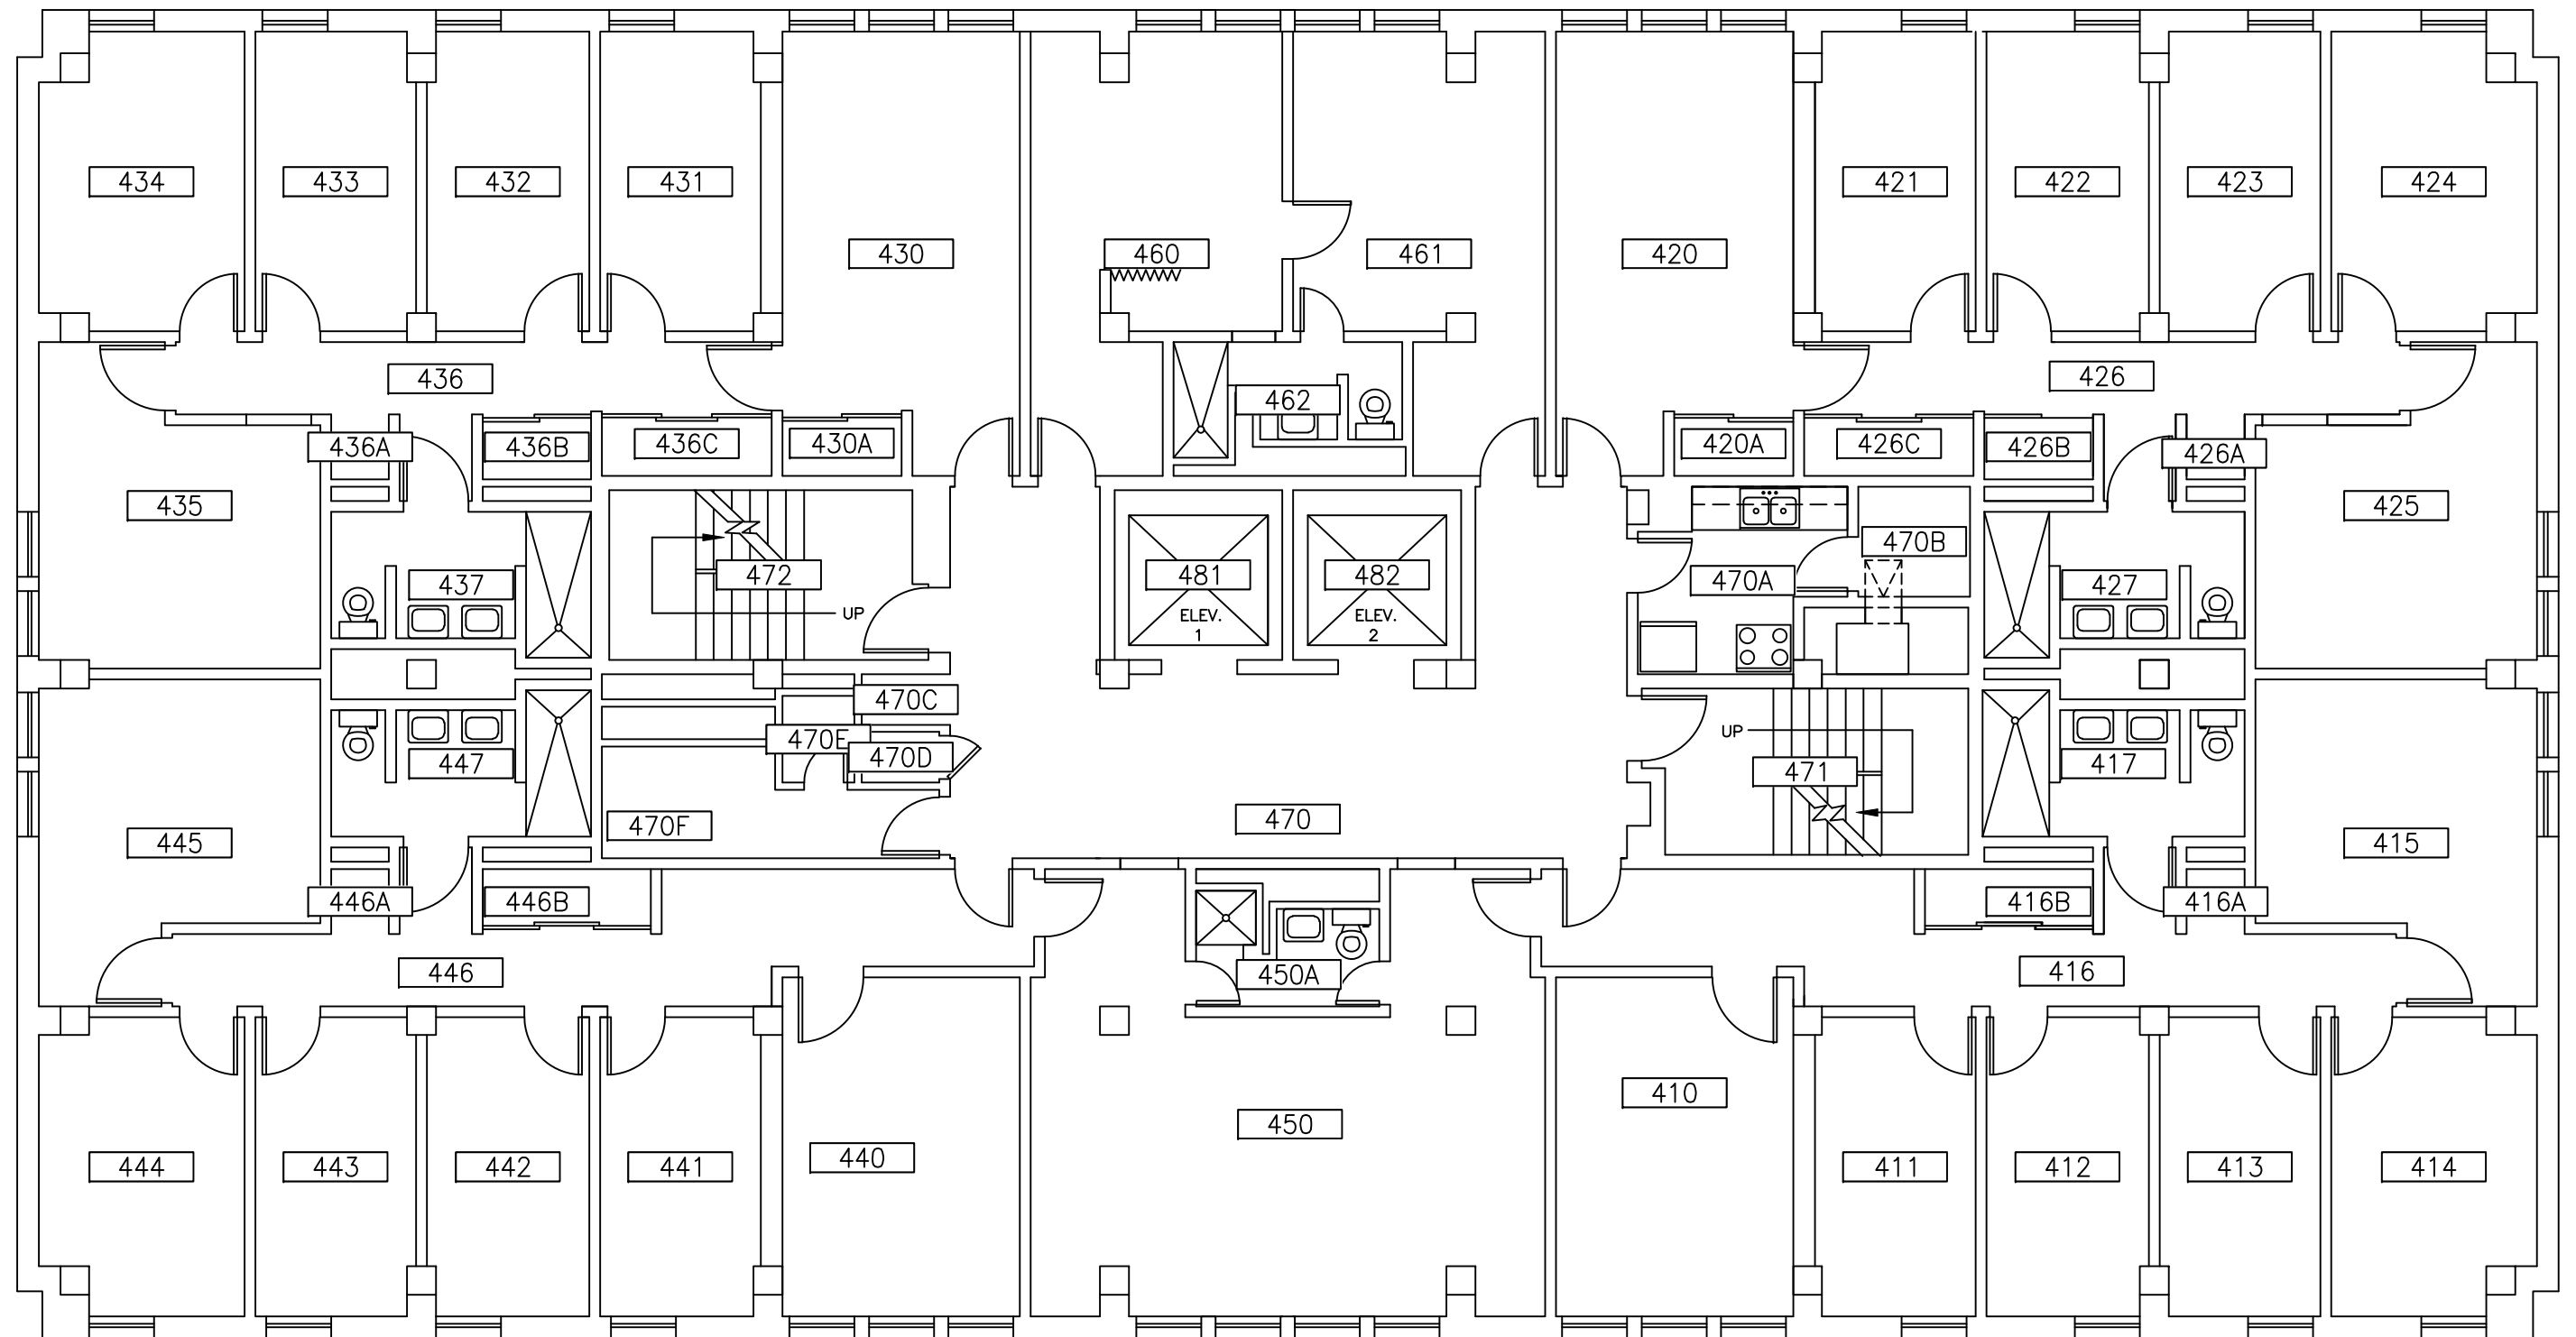

 <b>UNIVERSITY of ROCHESTER</b>	DRAWN OR REVISED BY: KEVIN KEHOE	DRAWING NAME: FOURTH FLOOR PLAN	BUILDING NAME: WILDER TOWER	DRAWING LOCATION: P:\SPACE\RC\043 WILDER\043-04
	DATE DRAWN OR REVISED: 03-01-17	DRAWING SCALE: 1/8" = 1'-0"	BUILDING NUMBER: 043	PLANNING AND PROJECT MANAGEMENT

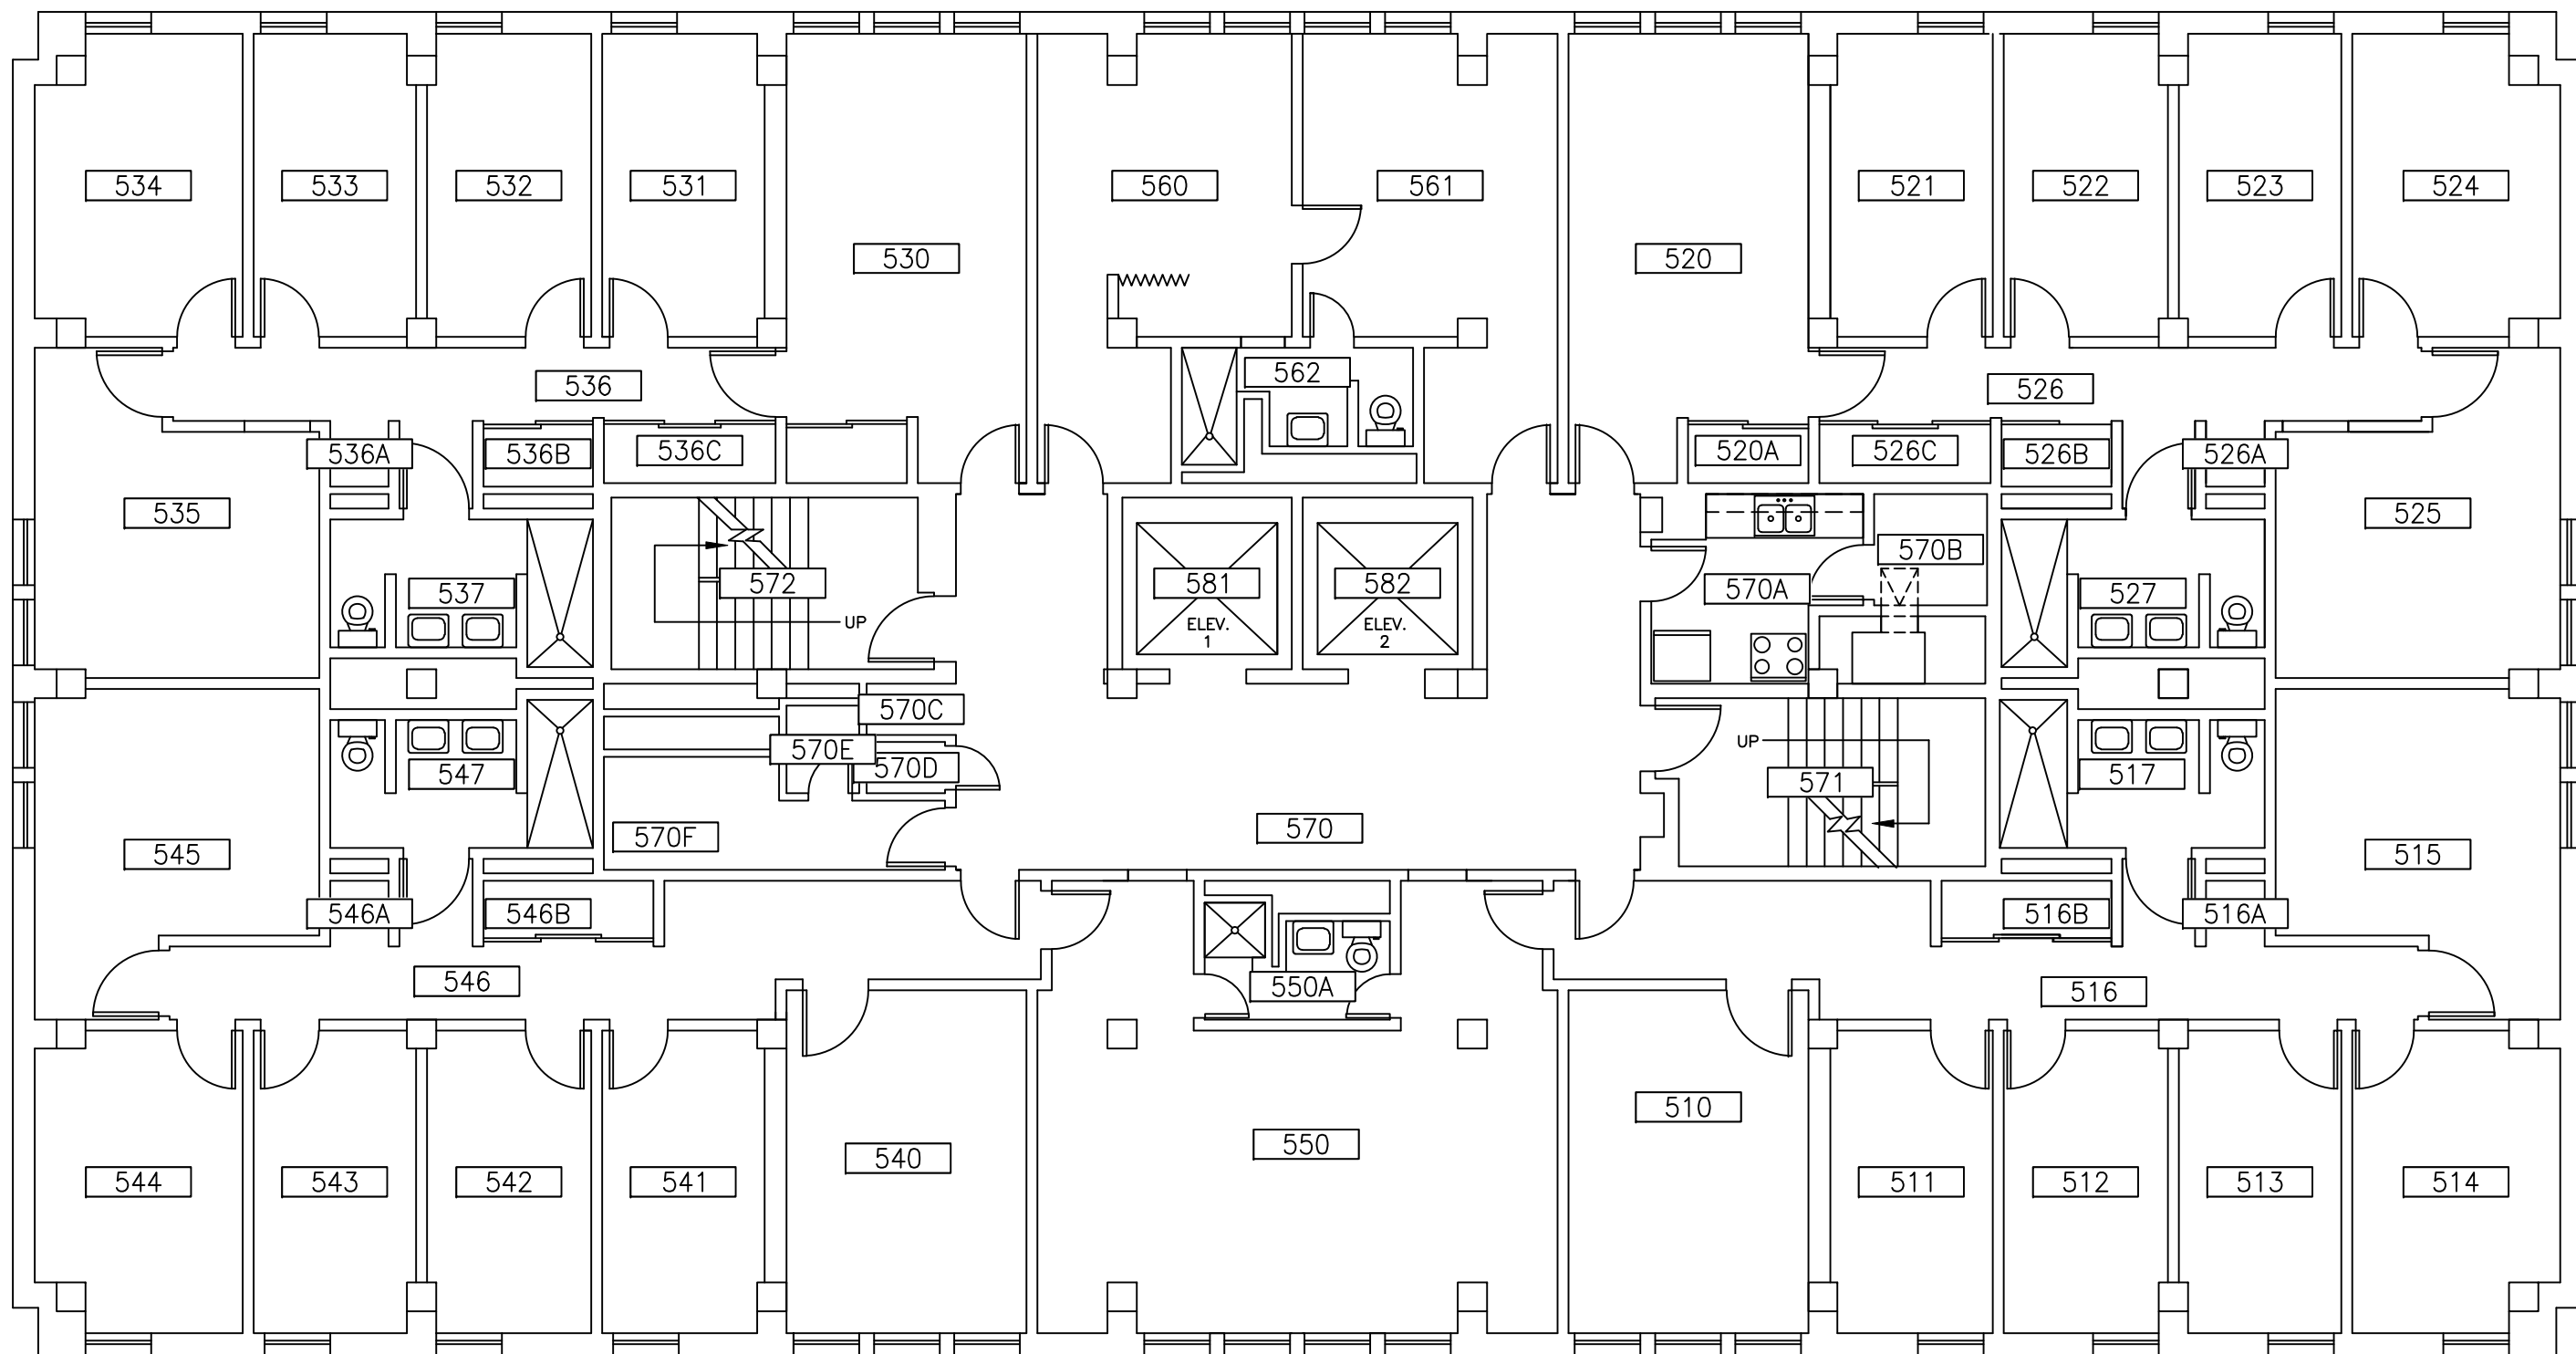

 <b>UNIVERSITY of ROCHESTER</b>	DRAWN OR REVISED BY: KEVIN KEHOE	DRAWING NAME: FIFTH FLOOR PLAN	BUILDING NAME: WILDER TOWER	DRAWING LOCATION: P:\SPACE\RC\043 WILDER\043-05
	DATE DRAWN OR REVISED: 03-01-17	DRAWING SCALE: 1/8" = 1'-0"	BUILDING NUMBER: 043	PLANNING AND PROJECT MANAGEMENT



DRAWN OR REVISED BY:  
KEVIN KEHOE

DATE DRAWN OR REVISED:  
03-01-17

DRAWING NAME:  
SIXTH FLOOR PLAN


DRAWING SCALE:  
1/8" = 1'-0"


BUILDING NAME:  
WILDER TOWER

BUILDING NUMBER:  
043


DRAWING LOCATION:  
P:\SPACE\RC\043 WILDER\043-06

PLANNING AND PROJECT MANAGEMENT

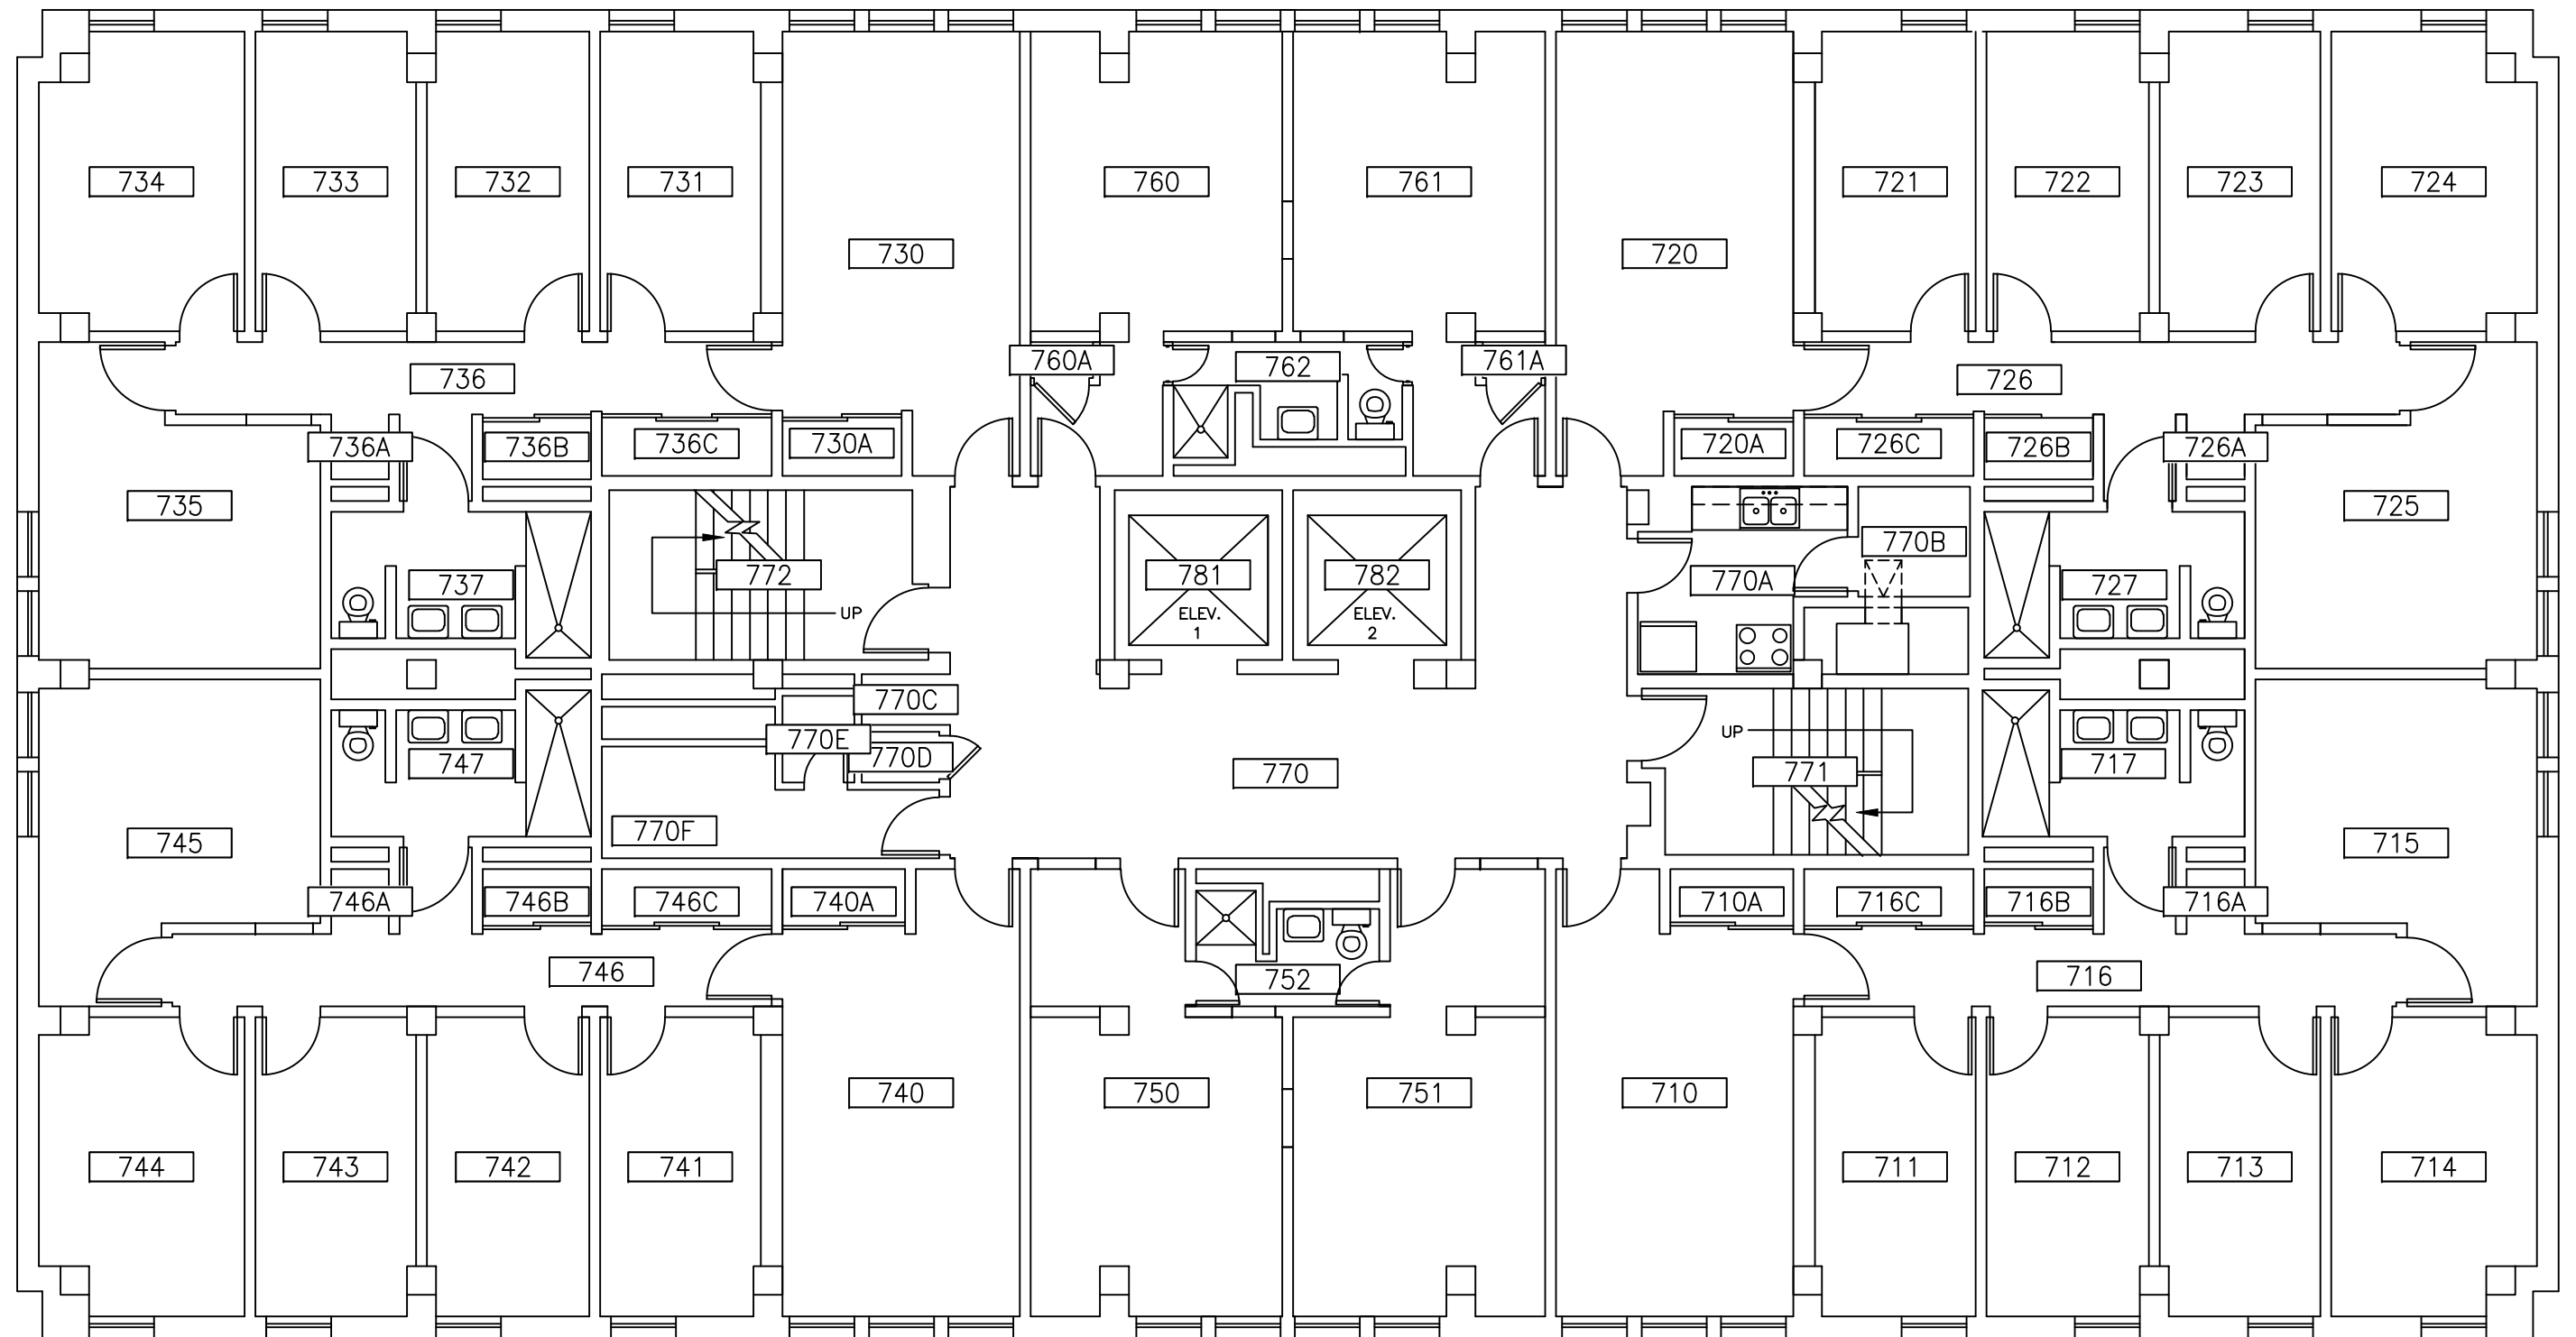

 <b>UNIVERSITY of ROCHESTER</b>	DRAWN OR REVISED BY: KEVIN KEHOE	DRAWING NAME: SEVENTH FLOOR PLAN	BUILDING NAME: WILDER TOWER	DRAWING LOCATION: P:\SPACE\RC\043 WILDER\043-07
	DATE DRAWN OR REVISED: 03-01-17	DRAWING SCALE: 1/8" = 1'-0"	BUILDING NUMBER: 043	PLANNING AND PROJECT MANAGEMENT



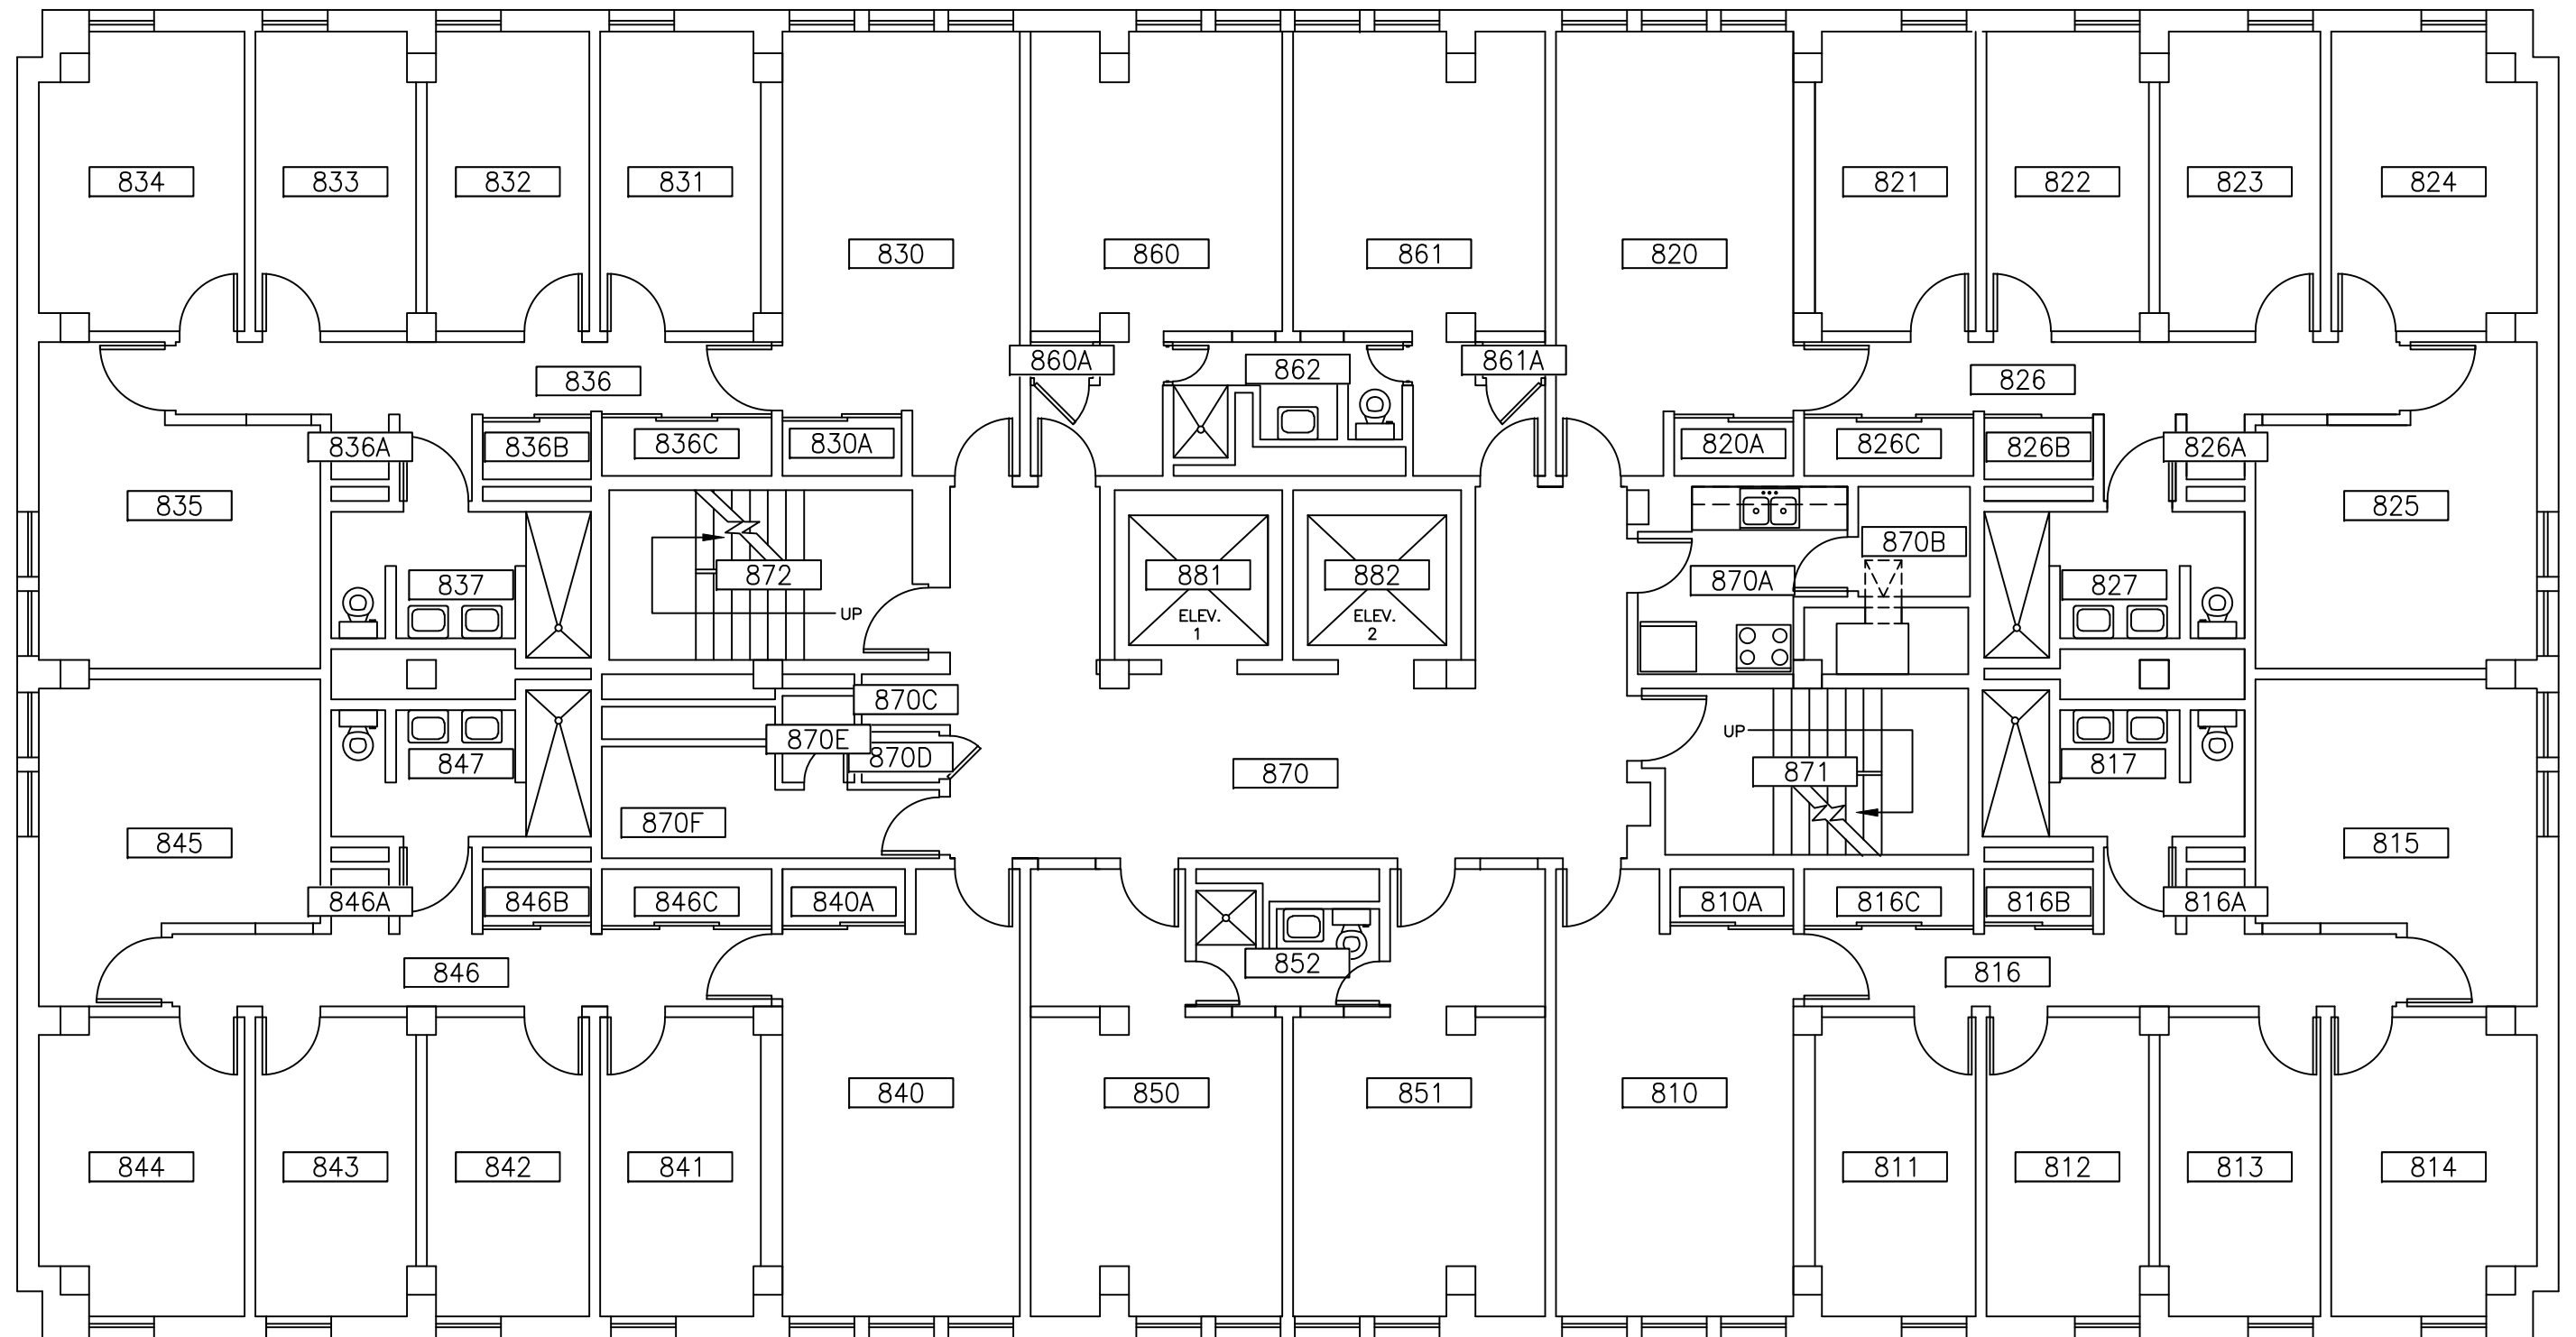

DRAWN OR REVISED BY:  
KEVIN KEHOE

DATE DRAWN OR REVISED:  
03-01-17

DRAWING NAME:  
EIGHTH FLOOR PLAN


DRAWING SCALE:  
1/8" = 1'-0"


BUILDING NAME:  
WILDER TOWER


BUILDING NUMBER:  
043

DRAWING LOCATION:  
P:\SPACE\RC\043 WILDER\043-08

PLANNING AND PROJECT MANAGEMENT

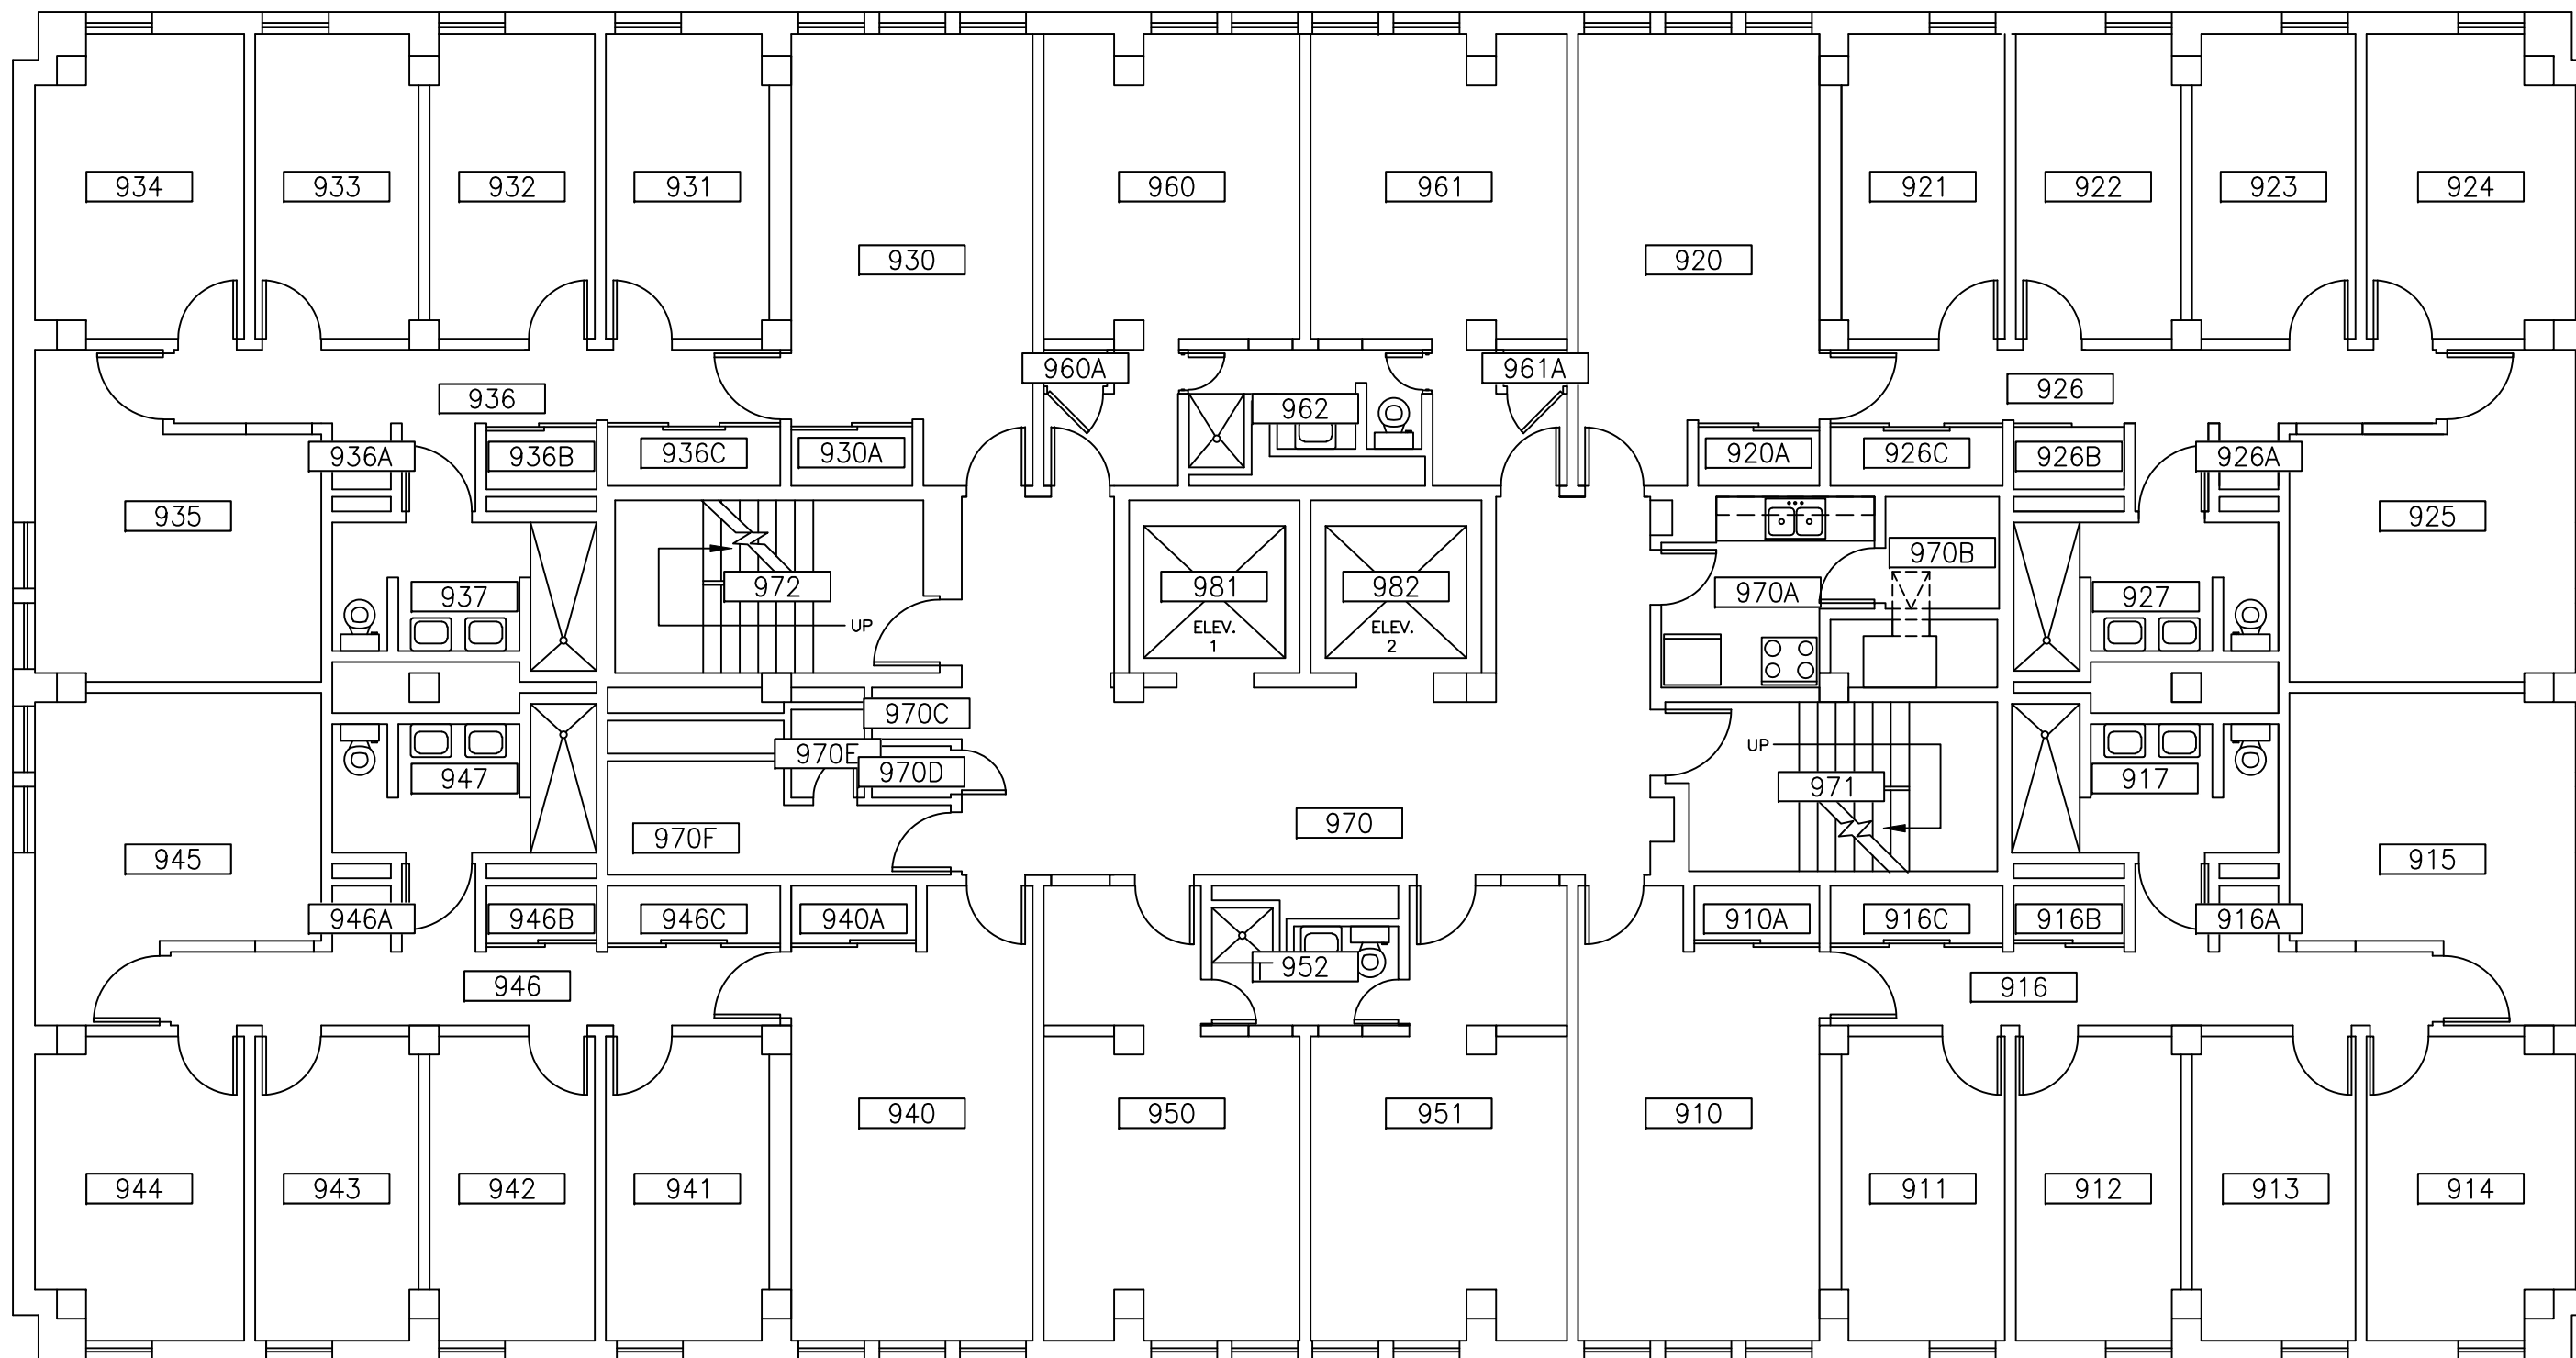

 <b>UNIVERSITY of ROCHESTER</b>	DRAWN OR REVISED BY: KEVIN KEHOE	DRAWING NAME: NINTH FLOOR PLAN	BUILDING NAME: WILDER TOWER	DRAWING LOCATION: P:\SPACE\RC\043 WILDER\043-09
	DATE DRAWN OR REVISED: 03-01-17	DRAWING SCALE: 1/8" = 1'-0"	BUILDING NUMBER: 043	PLANNING AND PROJECT MANAGEMENT

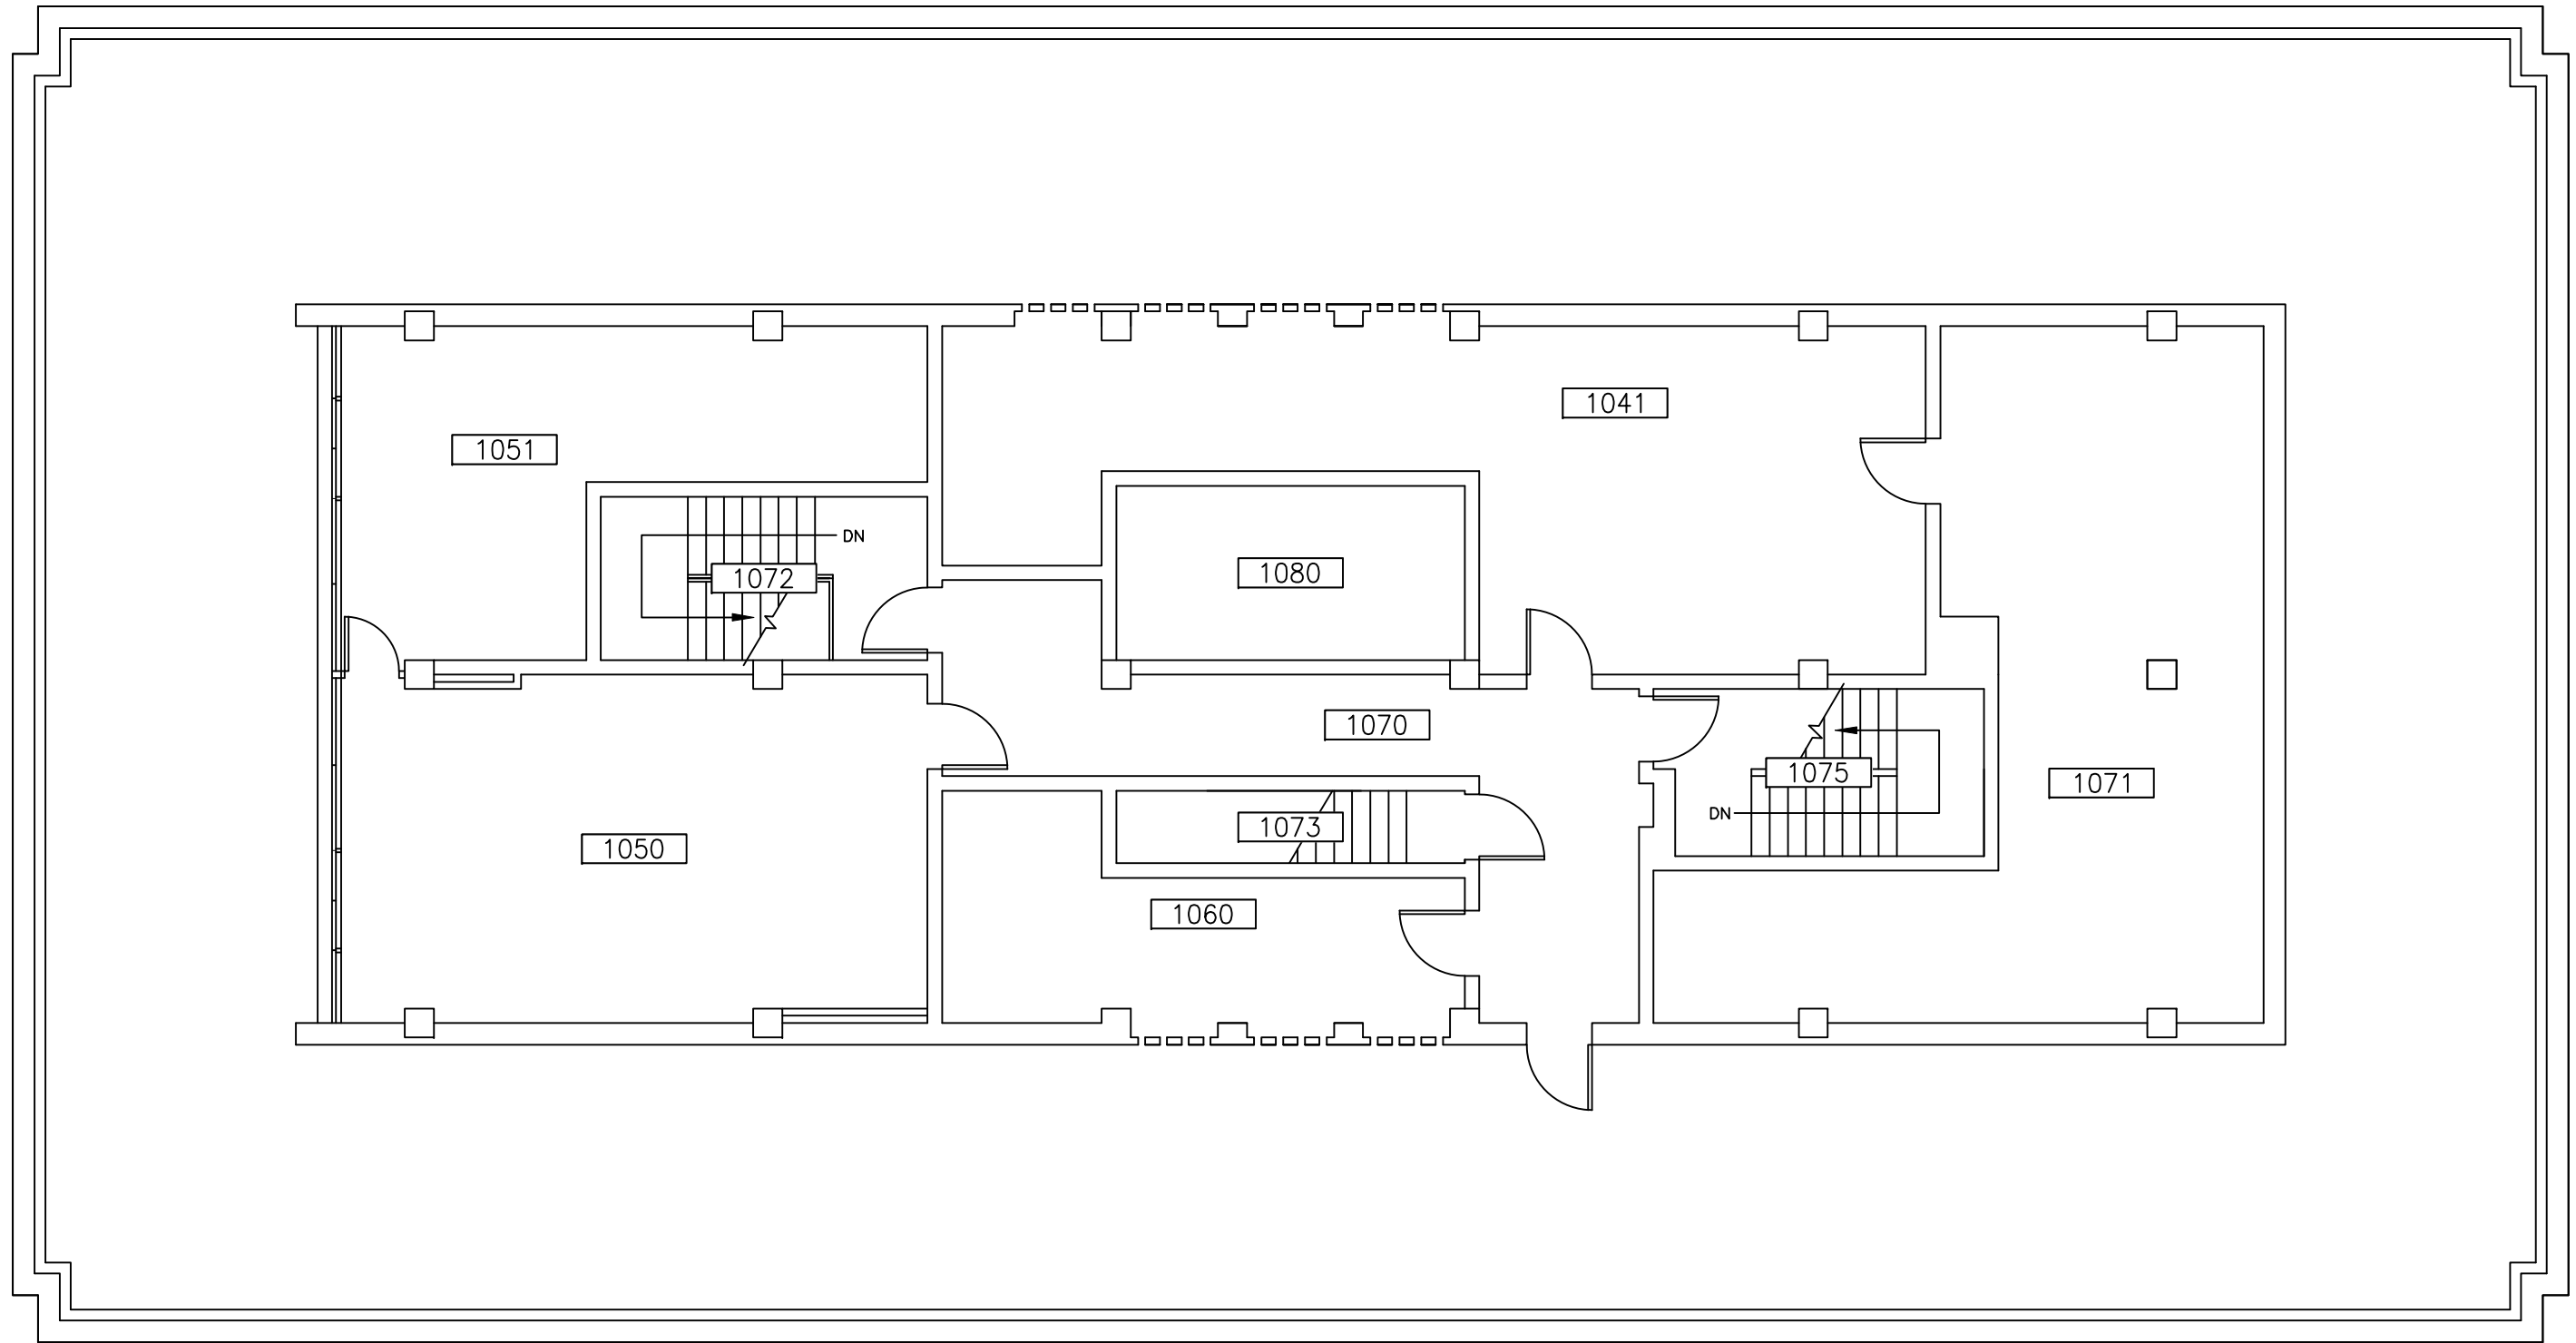

DRAWN OR REVISED BY:  
KEVIN KEHOE

DATE DRAWN OR REVISED:  
03-01-17

DRAWING NAME:  
TENTH FLOOR PLAN

DRAWING SCALE:  
1/8" = 1'-0"

BUILDING NAME:  
WILDER TOWER

BUILDING NUMBER:  
043

DRAWING LOCATION:  
P:\SPACE\RC\043 WILDER\043-10

PLANNING AND PROJECT MANAGEMENT